

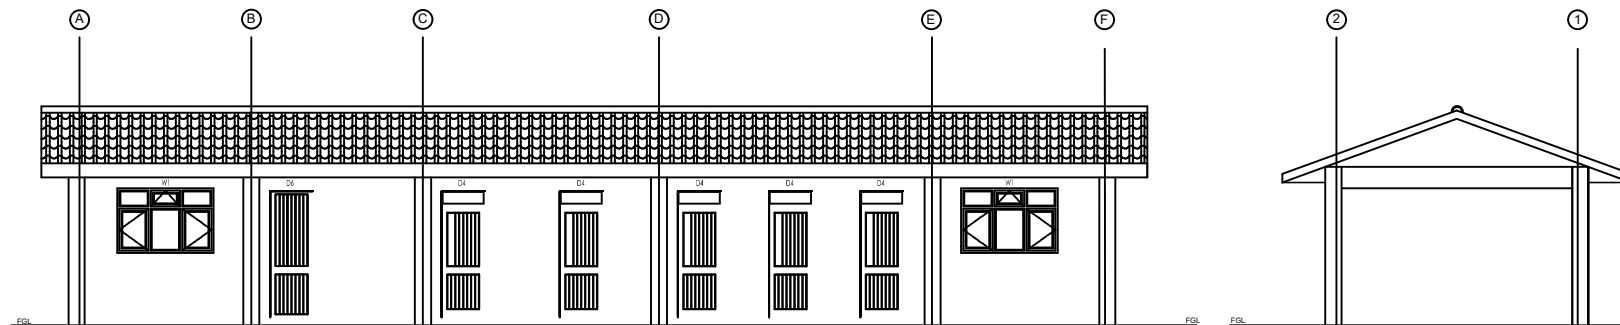


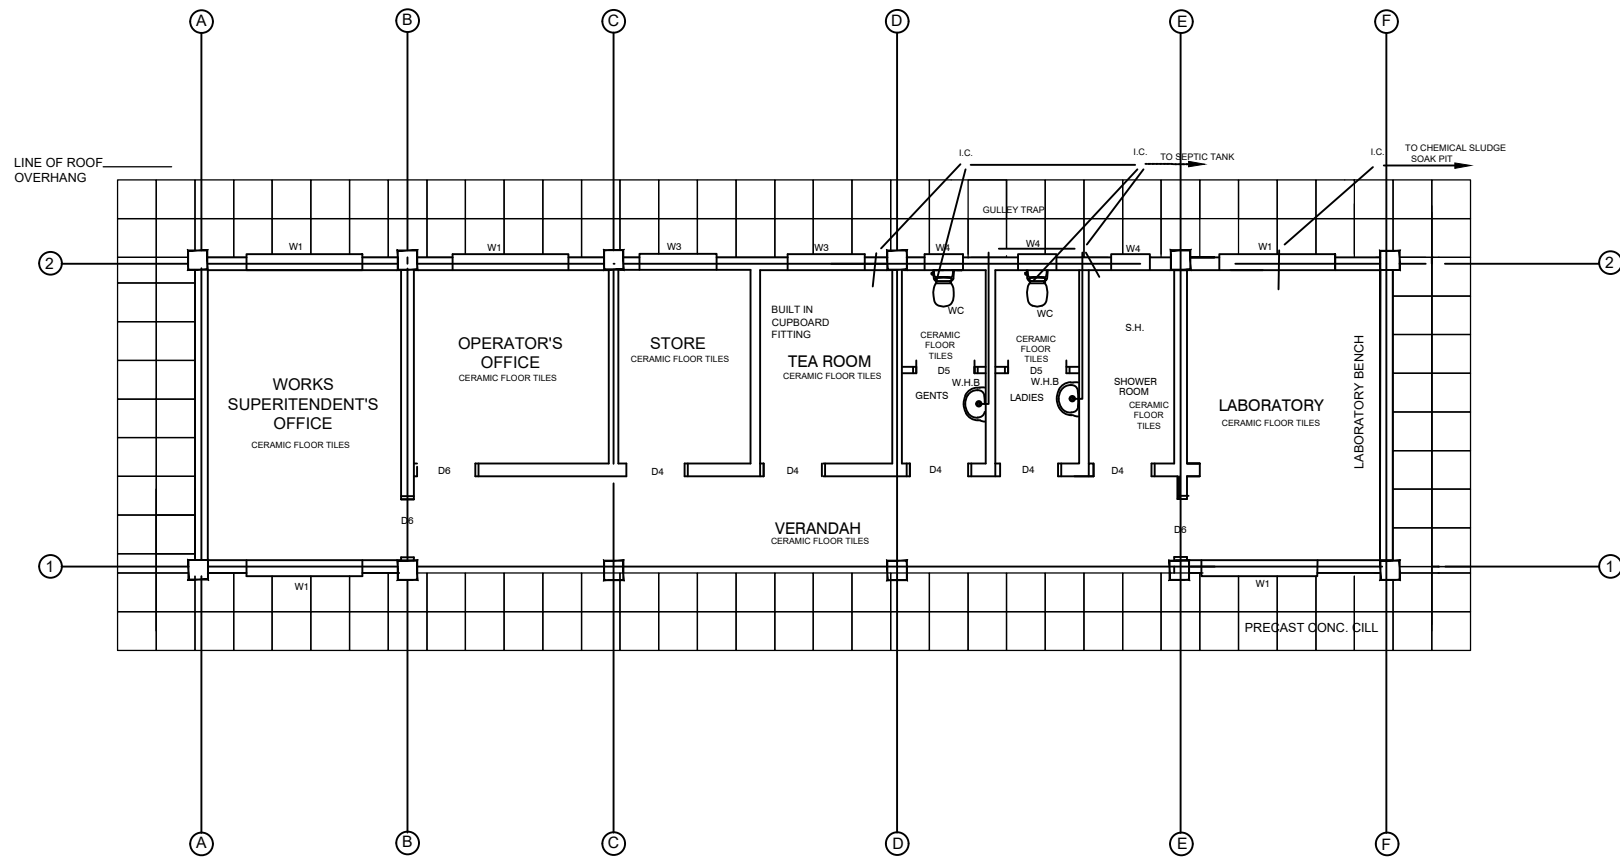

ADMINISTRATION BLOCK
FRONT ELEVATION 01


ADMINISTRATION BLOCK
SIDE ELEVATION 02

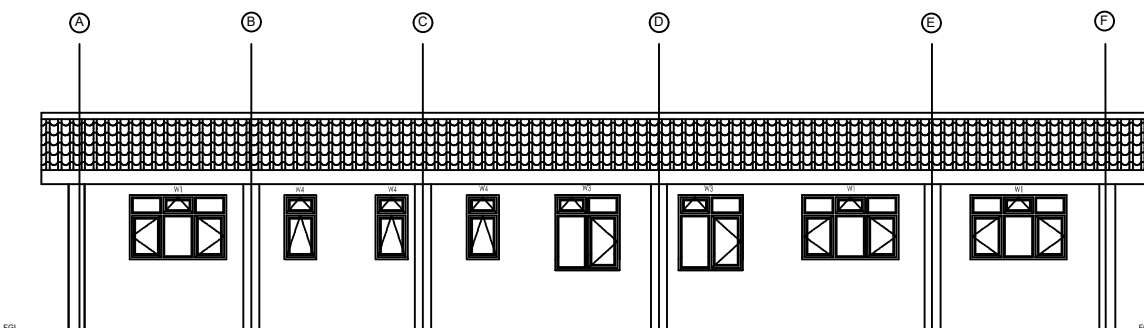

ADMINISTRATION BLOCK
REAR ELEVATION 03

CONCRETE TILES TO STRUCTURAL
ENGINEERS DETAILS
FASCIA BOARD 250 x 40 mm
RING BEAM RENDERED & PAINTED
METAL CASEMENT
WINDOWS WITH
PERMANENT VENTS
300x300mm R.C COLUMN
200mm MACHINE CUT STONE WALL WITH
RECESSED HORIZONTAL JOINTS EXTERNALLY
AND PLASTIC EMULSION FINISH INTERNALLY

ADMINISTRATION BLOCK
REAR ELEVATION 03

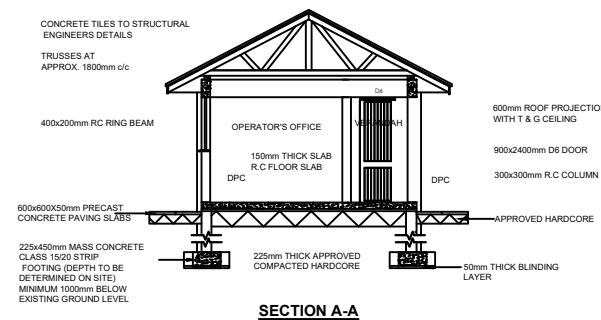

ROOF SPECIFICATION
COLOURED CONCRETE TILES LAID AT A 22.5 DEG ON
GAUGE 28 G.C.I. SHEETS ON:
1. TIMBER TRUSSES (150x50mm RAFTERS AND TIES
100x50mm STRUTS) AT 1800mm C/C (NO TRUSSES ALONG
END WALLS) END WALLS LOAD BEARING
2. 150x50mm RAFTERS BETWEEN TRUSSES AT 600mm C/C
3. 100x50mm PURLINS AT TRUSS NODES
4. 100x50mm WALL PLATE
5. 200x50mm RIDGE BOARD
6. 250x40mm FASCIA BOARD
7. 40x40mm TIMBER BATTENS AT 300mm C/C
8. 12mm CHIP BOARD CEILING
9. EX 75x25mm CORNICE

NOTES

REV	REVISIONS	SIGN	DATE	APPROVED
	BY			
	CHECKED			
	BY			
	CHECKED			
	BY			
	CHECKED			
	BY			
	CHECKED			

CLIENT
TANA WATER WORKS DEVELOPMENT AGENCY P. O. BOX 1292-10100 NYERI
PROJECT
NGARIAMA NJUKIINI WATER PROJECT
Civil/Structural Engineers
TANA WATER WORKS DEVELOPMENT AGENCY P. O. BOX 1292-10100 NYERI

Drawing Title	NGARIAMA NJUKIINI WATER PROJECT ADMNN BLDG
PLAN,ELEVATIONS,SECTIONS (SHEET 1 OF 1)	
Designed by DWN	Drawn by EWN
Checked by JMM	Approved by
Scale AS SHOWN (A1)	Date AUG, 2022
Job No. 1	ACAD File:
C STATUS	DRAWING NOTED/ADWDA/NNWP/ADM-00
REV	CO