



CHLORINE STORAGE AND MIXING BUILDING FLOOR PLAN

- ROOF SPECIFICATIONS**
 COLOURED CONC. TILES LAD AT 22.5°S SLOPE OVER GAUGE 28 PLAIN SHEETS UNDERLAY OK
1. TIMBER TRUSSES (150X150mm) RAFTERS & TIES (150X50mm STRUTS) AT 1800mm C/C
 2. 100X50mm RAFTERS BETWEEN TRUSSES AT 600mm C/C
 3. 150X50mm PURLING AT TRUSS NODES
 4. 100X50mm WALL PLATE
 5. 200X50mm RIDGE BOARD
 6. 250X40mm FASCIA BOARD
 7. 40X40mm TIMBER BATTENS AT 300mm C/C

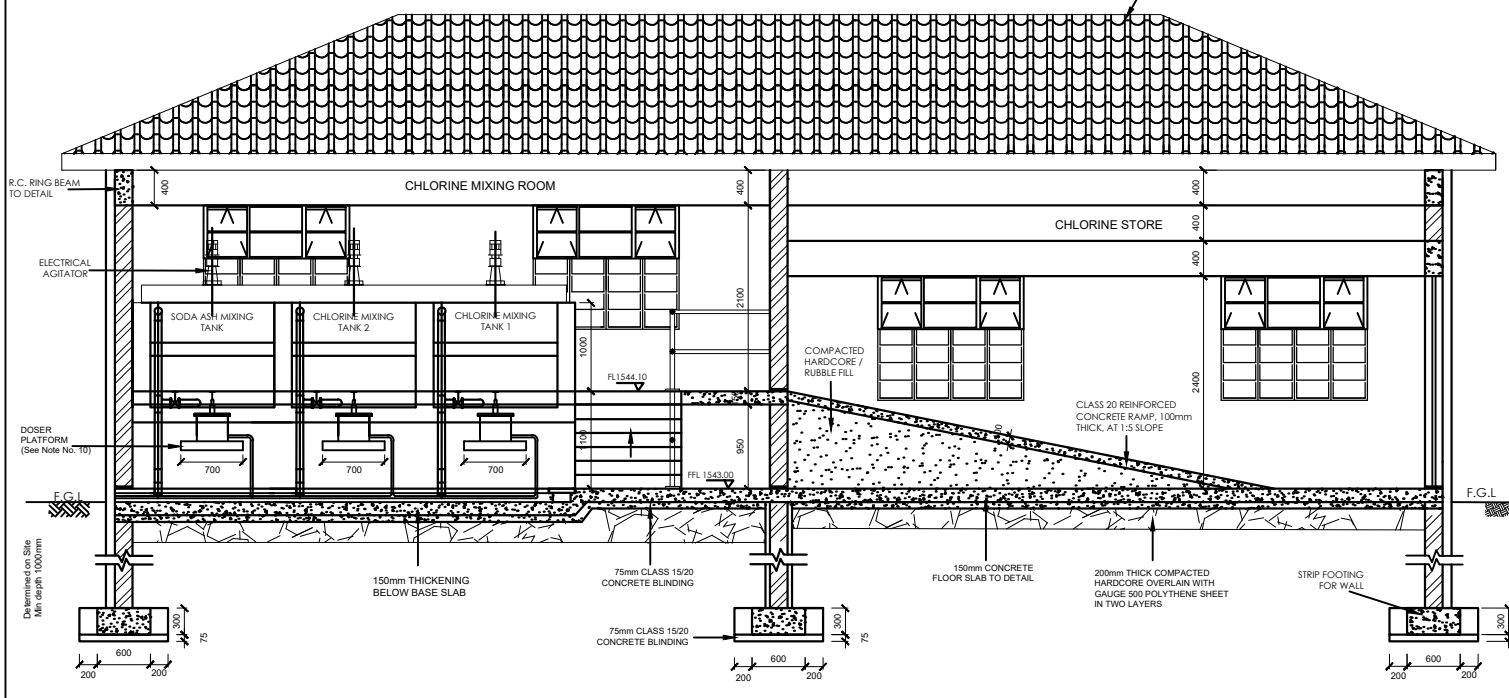


CHLORINE STORAGE AND MIXING BUILDING SECTION A - A

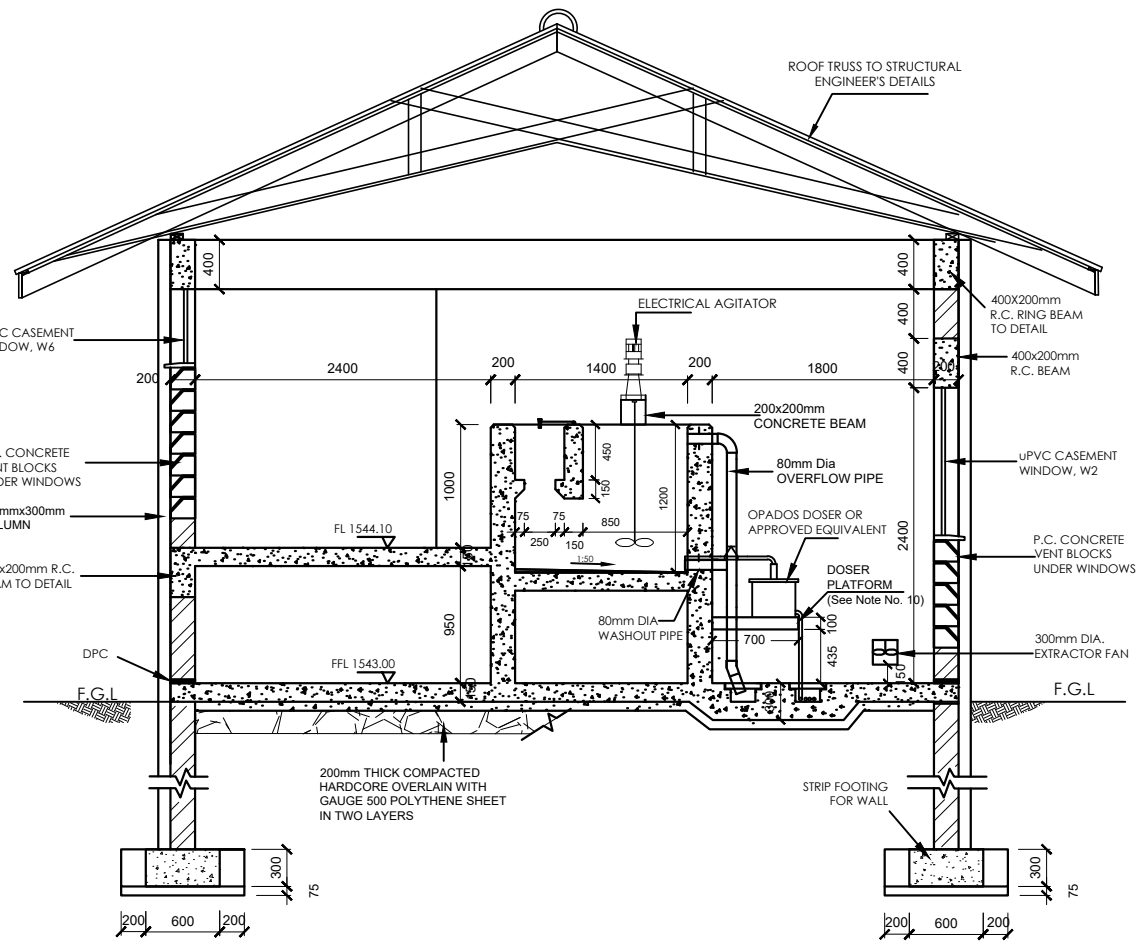


CHLORINE STORAGE AND MIXING BUILDING SECTION B-B

REV	REVISIONS	SIGN	DATE	APPROVED
	BY			
	CHECKED			
	BY			
	CHECKED			
	BY			
	CHECKED			
	BY			
	CHECKED			

CLIENT

TANA WATER WORKS DEVELOPMENT AGENCY
 P. O. BOX 1292-10100 NYERI

PROJECT
NGARIAMA NJUKIINI WATER PROJECT

Civil/Structural Engineers

TANA WATER WORKS DEVELOPMENT AGENCY
 P. O. BOX 1292-10100 NYERI

Drawing Title
NGARIAMA NJUKIINI WATER PROJECT CHLORINE BUILDING FLOOR PLAN, & SECTIONS (SHEET 10F2)

Designed by DWN	Drawn by EWN
Checked by JMM	Approved by
Scale AS SHOWN (A1)	Date AUG, 2022
Job No. 1	ACAD File:
C STATUS	DRAWING NoTJWDA/NNWP/CHL-001