



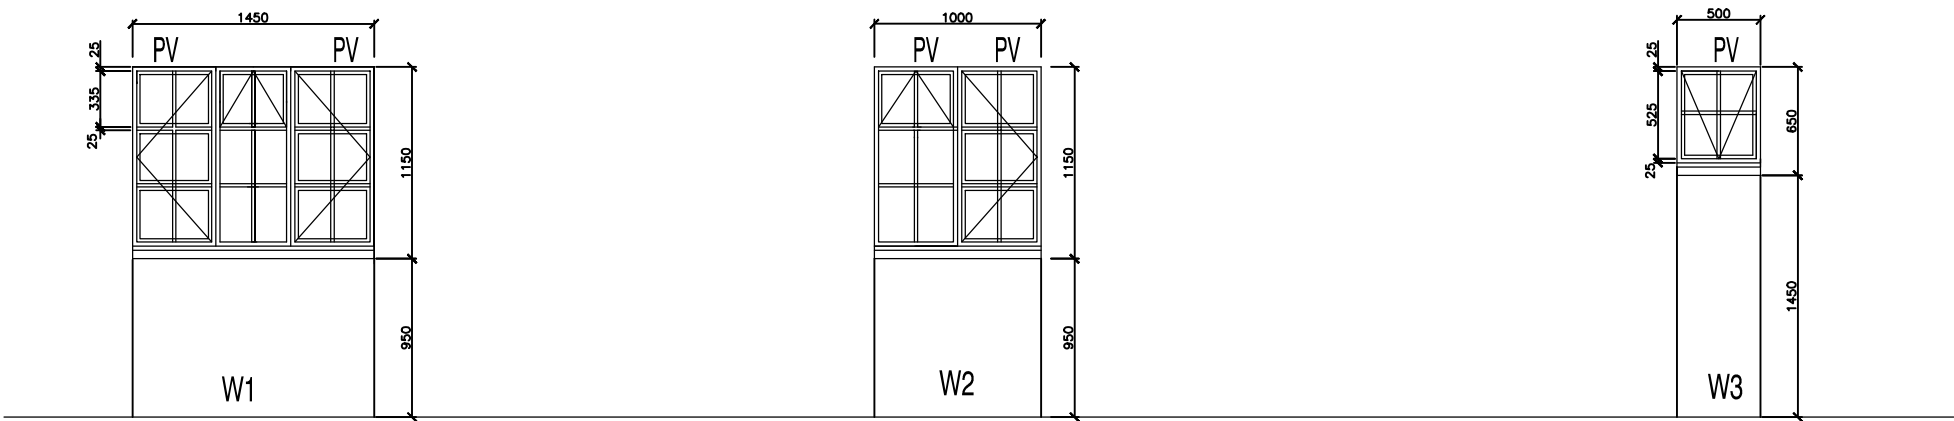


WINDOW SCHEDULE

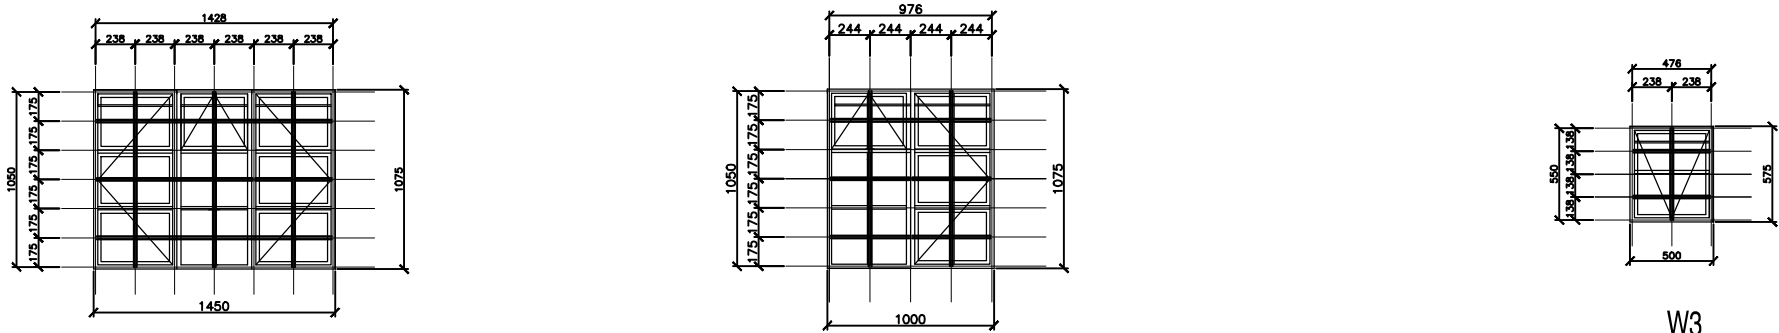

W2

BURGLAR PROOFING

NOTE
CONSISTS OF 16x16mm SOLID METAL
BARS WITH WELDED JOINTS
BURGLAR PROOFING WELDED TO METAL
CASEMENT WINDOW

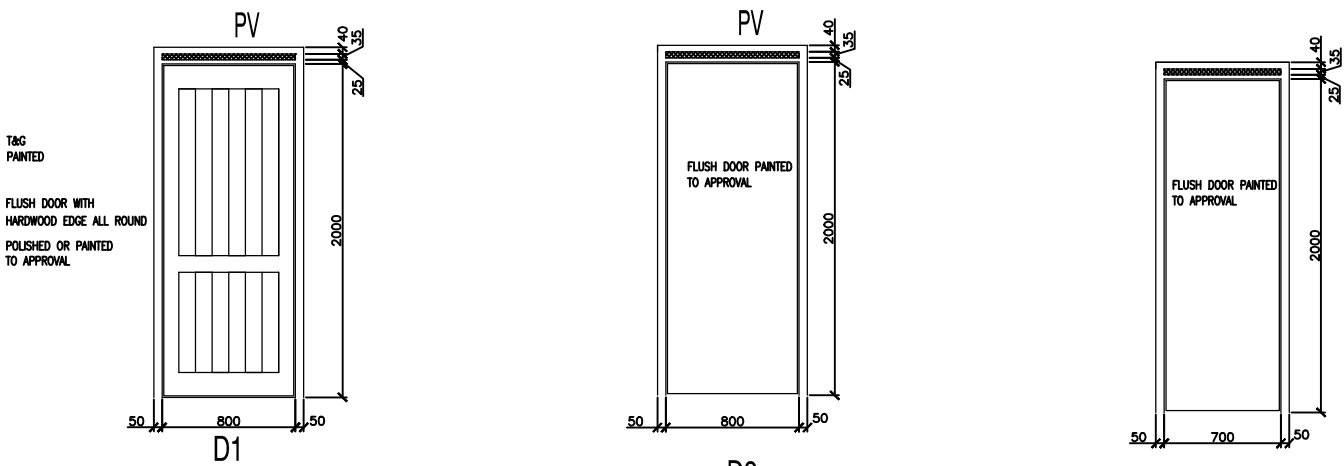

D2


DOOR SCHEDULE

D3

NOTES

REV	REVISIONS	SIGN	DATE	APPROVED
	BY			
	CHECKED			
	BY			
	CHECKED			
	BY			
	CHECKED			
CO	BY			
	CHECKED			

CLIENT

 

TANA WATER WORKS
DEVELOPMENT AGENCY
P. O. BOX 1292-10100
NYERI

PROJECT
NGARIAMA NJUKIINI WATER PROJECT

Civil/Structural Engineers



TANA WATER WORKS
DEVELOPMENT AGENCY
P. O. BOX 1292-10100
NYERI

Drawing Title
NGARIAMA NJUKIINI WATER PROJECT
STAFF HOUSE 1BR
WINDOW & DOOR SCHEDULE (SHEET 2 OF 3)

Designed by DWN	Drawn by EWN
Checked by JMM	Approved by
Scale AS SHOWN (A1)	Date AUG, 2022
Job No. 1	ACAD File:
C STATUS	DRAWING NoTWWD/NNWP/S.HSE-002
	CO REV