


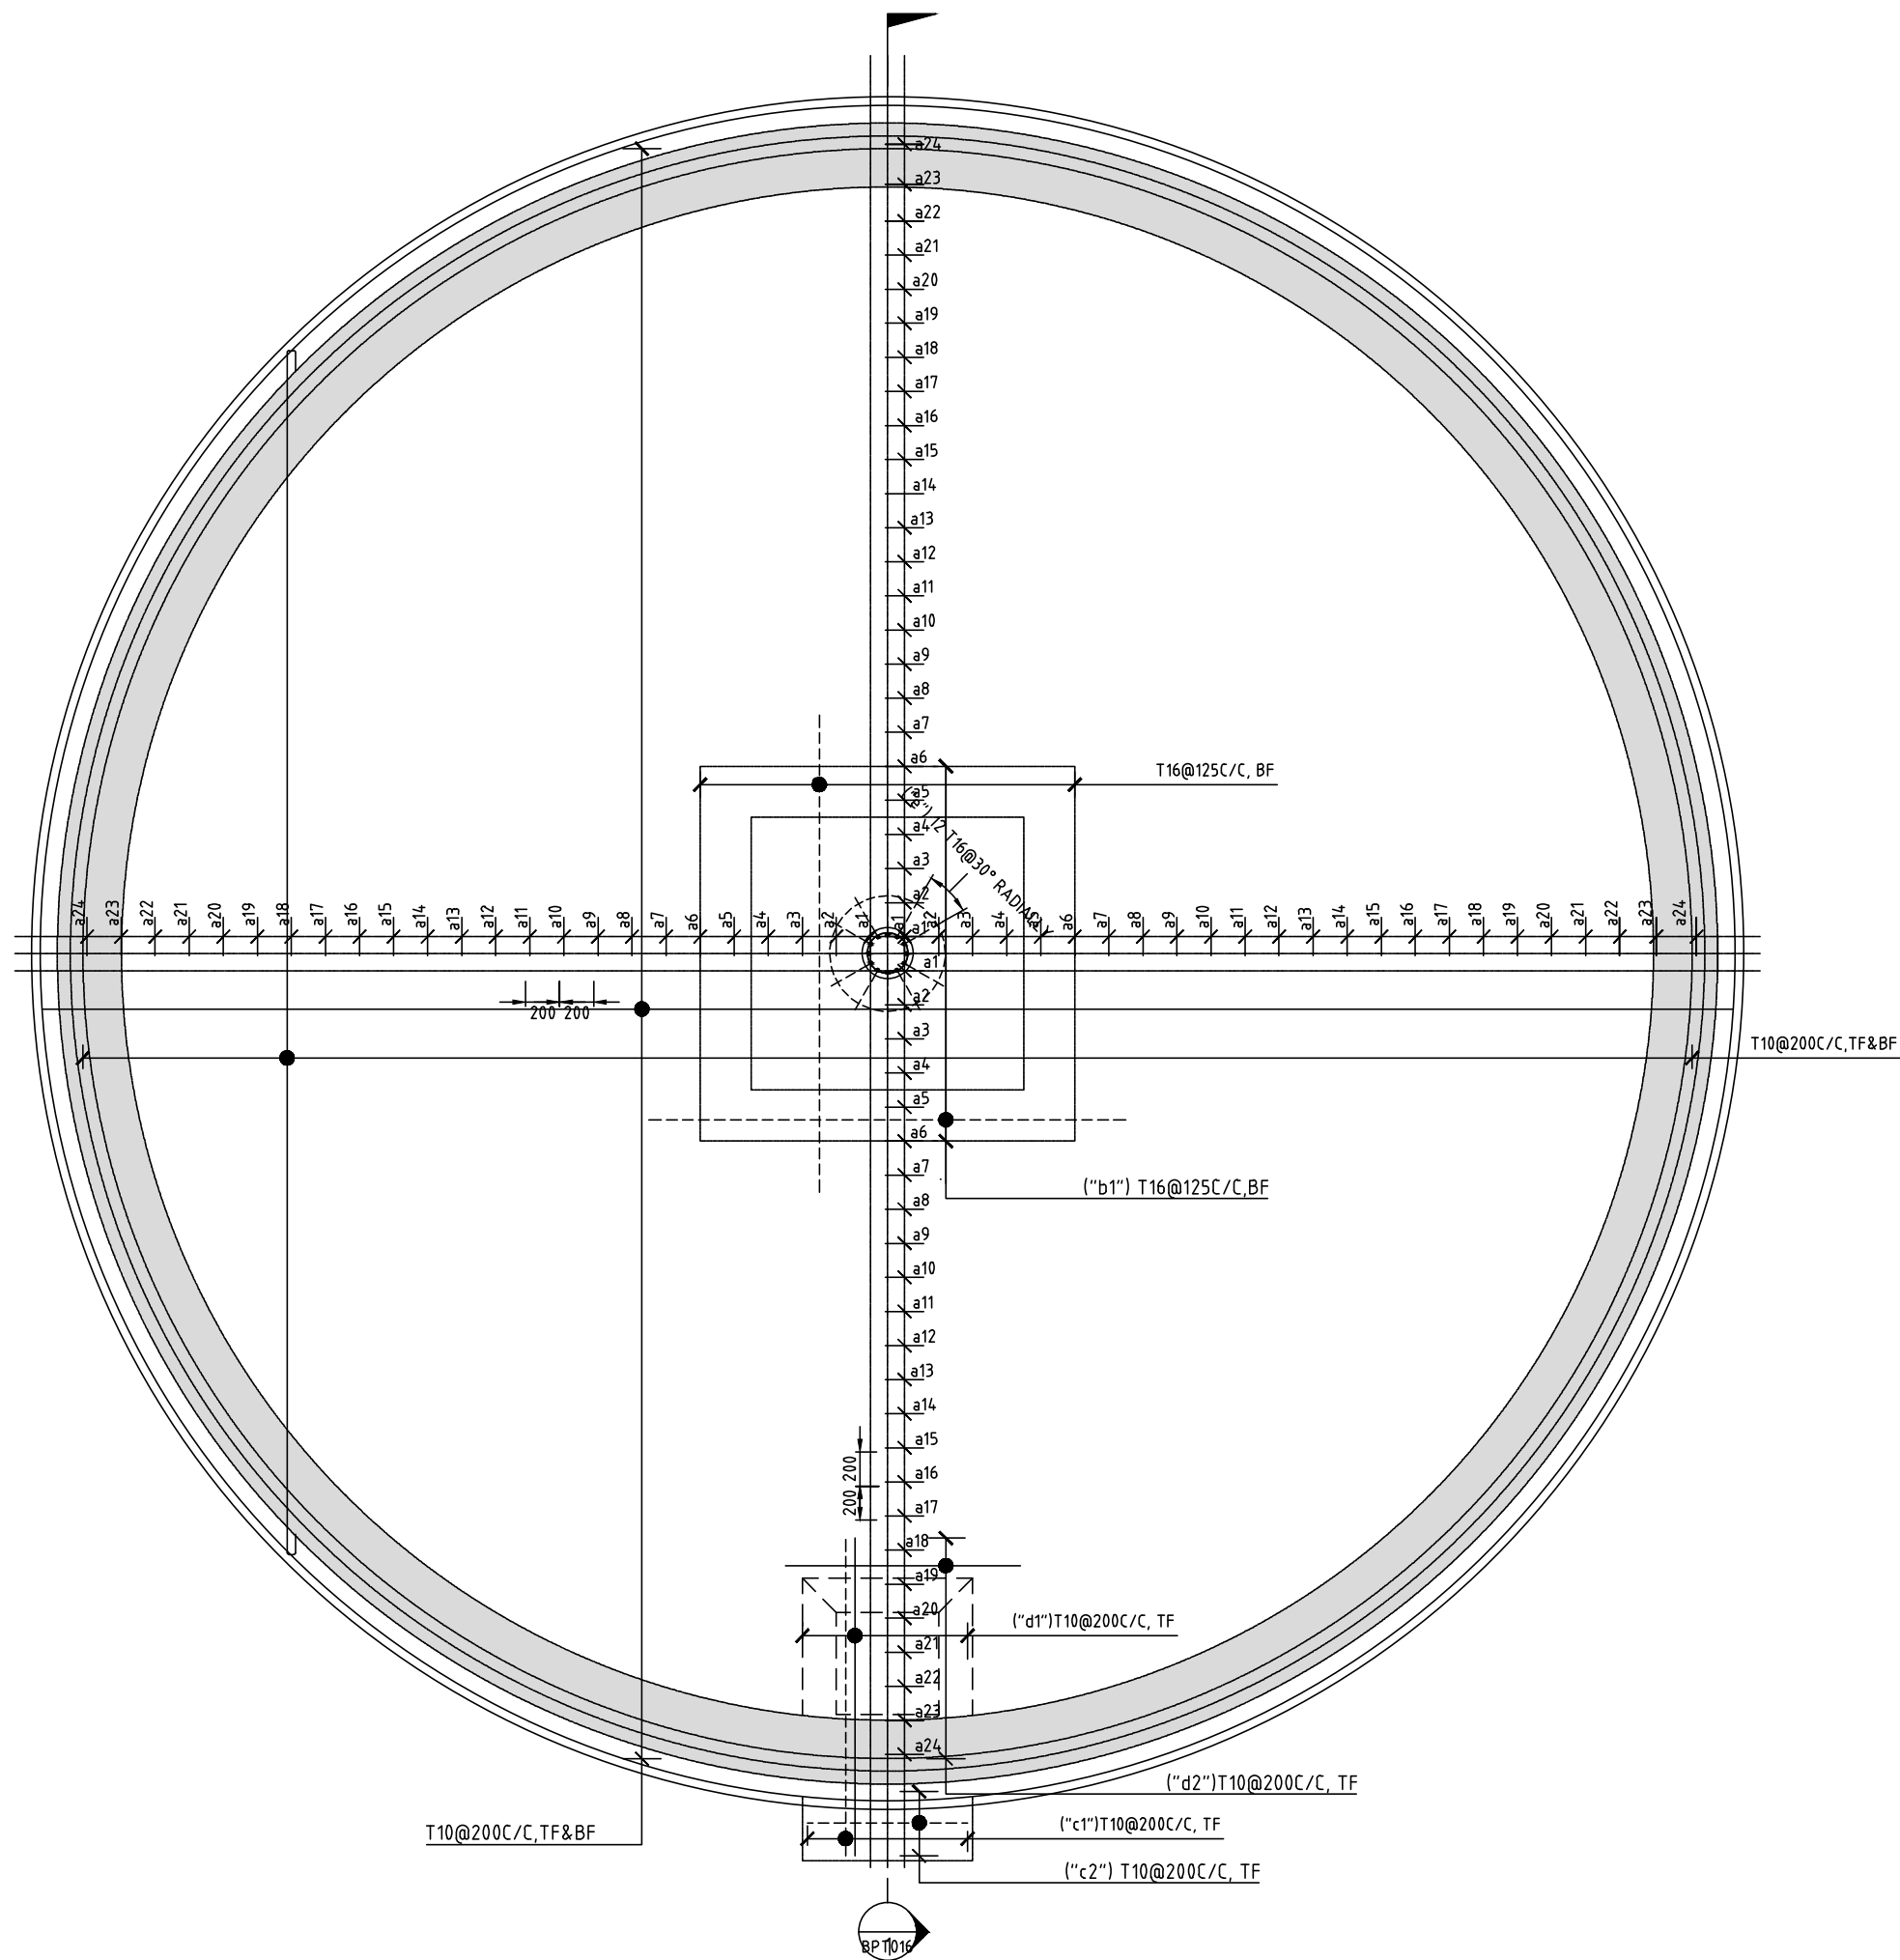

FLOOR REINFORCEMENT
SCALE 1:50

NOTES

FOR CONSTRUCTION
signed CMTS

REV	REVISIONS	SIGN	DATE	APPROVED
	BY			
	CHECKED			
	BY			
	CHECKED			
	BY			
	CHECKED			
CO	ISSUED FOR CONSTRUCTION	BY		
	CHECKED			

CLIENT
 TANA WATER WORKS
DEVELOPMENT AGENCY
P. O. BOX 1292-10100
NYERI

PROJECT
DESIGN FOR KAHARO WATER
PROJECT – OTHAYA

Civil/Structural Engineers
 TANA WATER WORKS
DEVELOPMENT AGENCY
P. O. BOX 1292-10100
NYERI

Drawing Title
KAHARO WATER PROJECT
STORAGE TANK 150M3
REINFORCEMENT DETAILS

Designed by DWN		Drawn by EWN	
Checked by JMM		Approved by	
Scale AS SHOWN (A1)		Date SEPT 2022	
Job No.	1	ACAD File:	
PD STATUS	DRAWING No. TWWDA/KWP/ST-01		CO REV