
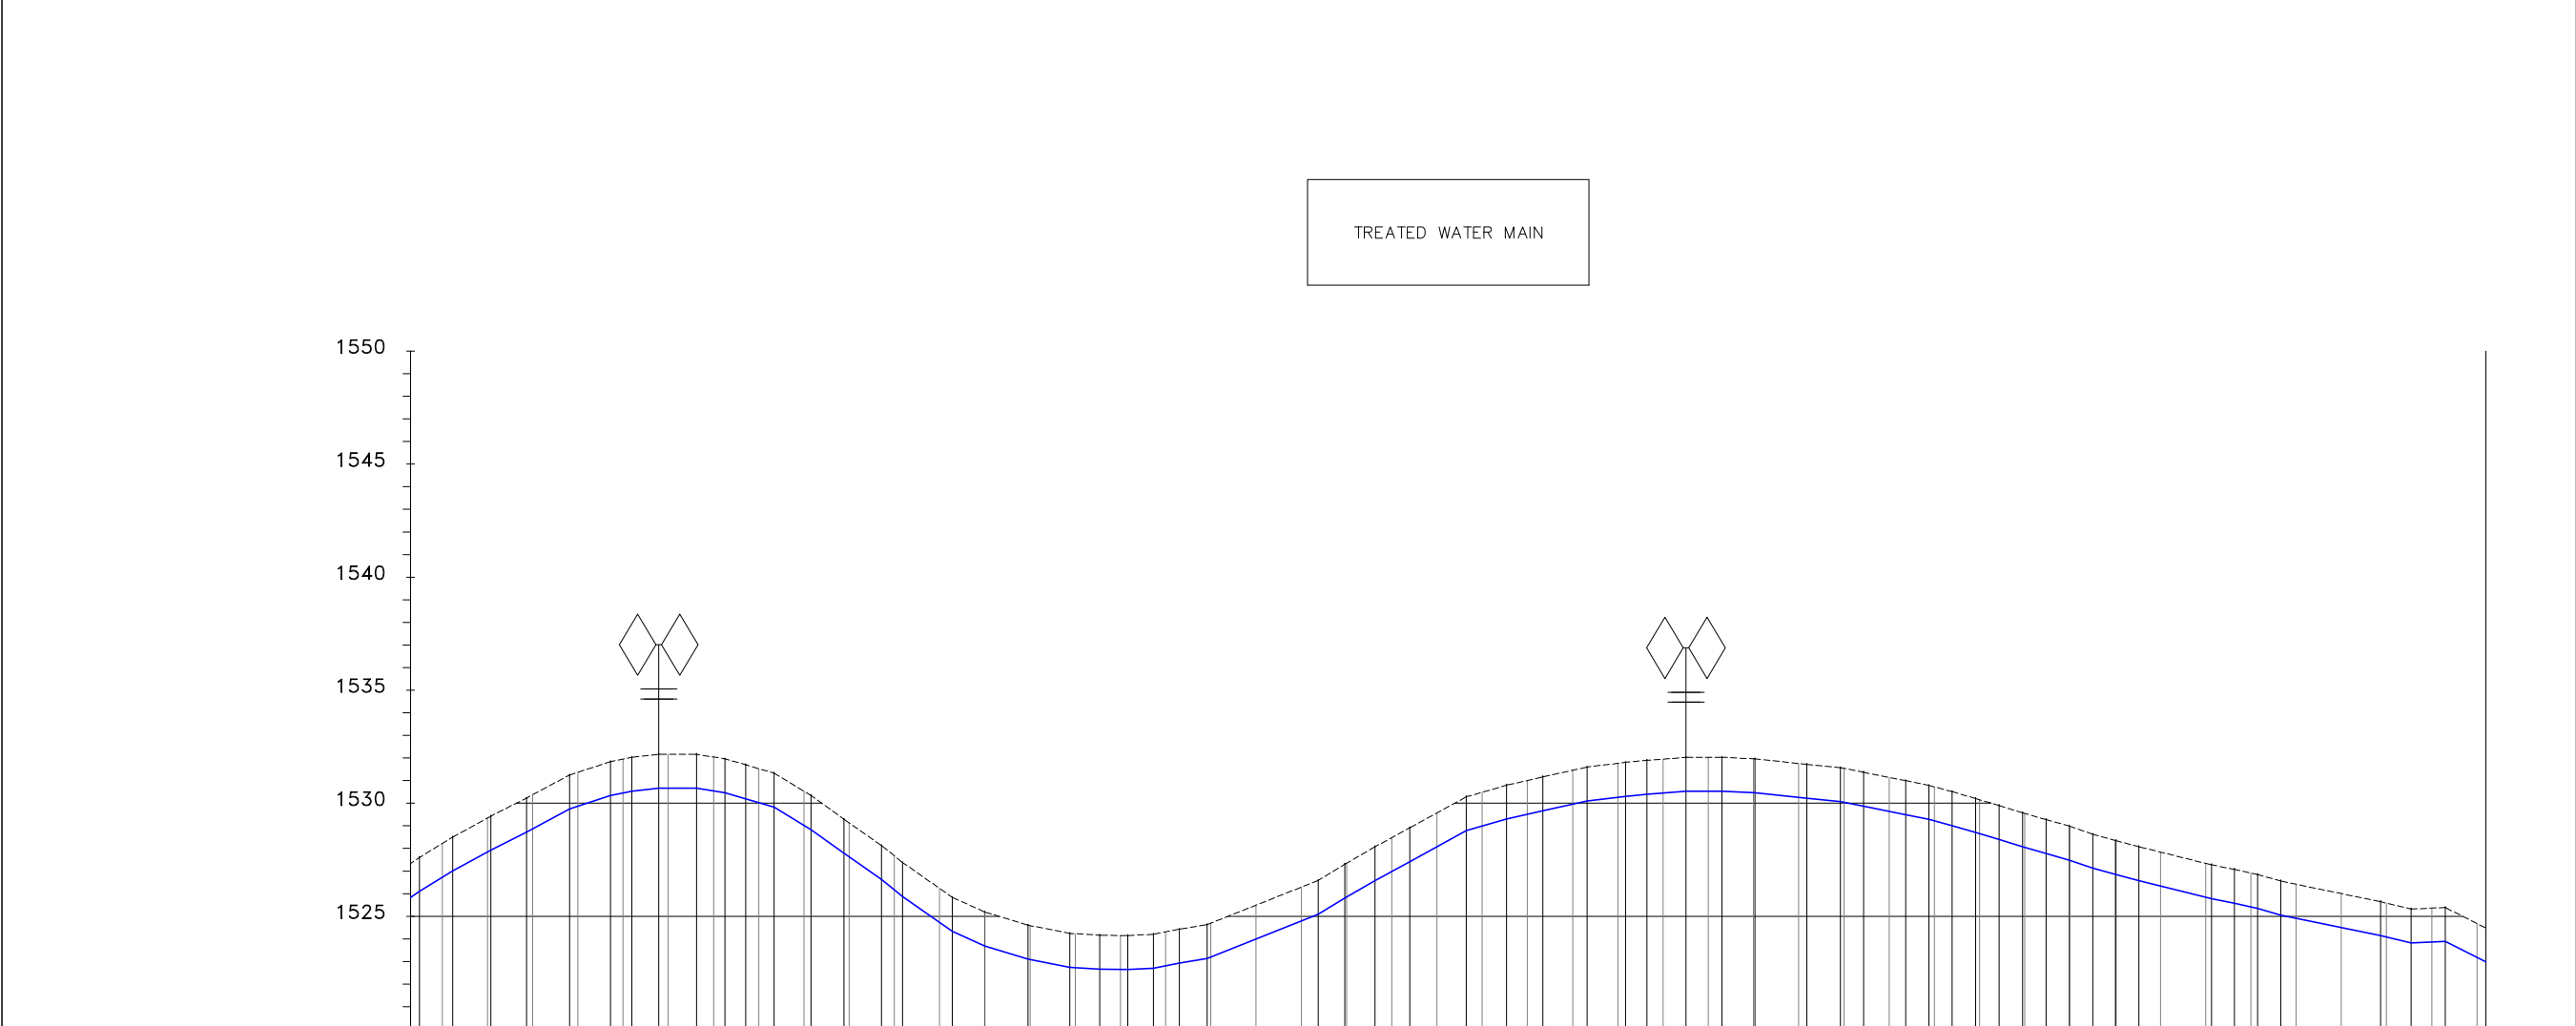


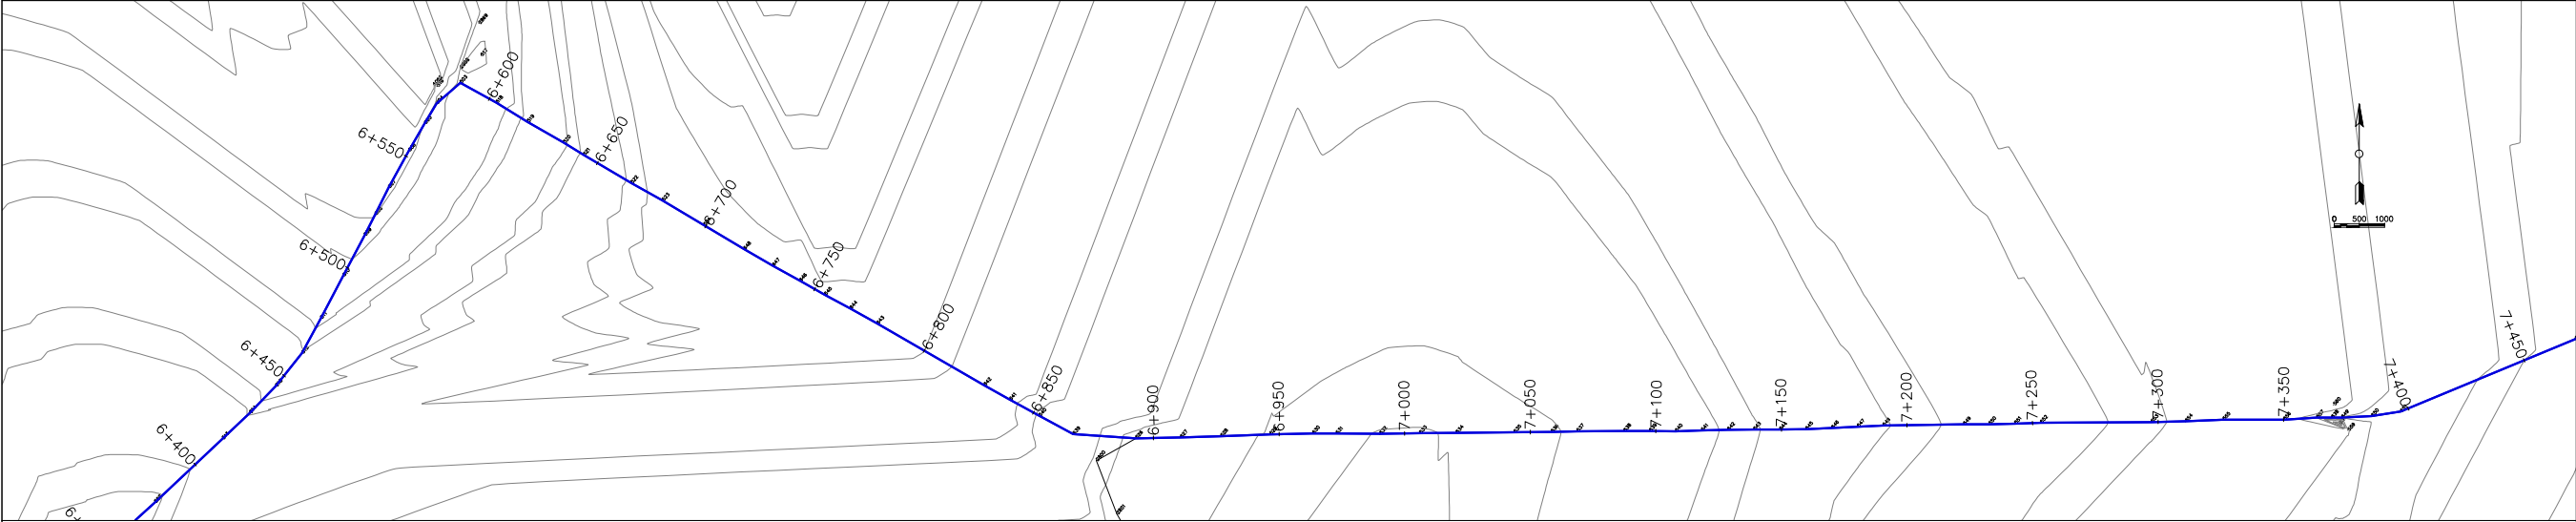

CHAINAGE (m)	
--------------	--	--	

NOTES

1. ALL LEVELS ARE IN METERS ABOVE SEA LEVEL.

2. COORDINATES ARE BASED ON UTM.

3. LOCATION OF AIR VALVES, WASHOUTS, BENDS AND OTHER FITTINGS AS SHOWN UNLESS OTHERWISE DIRECTED BY THE ENGINEER ON SITE.

4. GROUND AND INVERT LEVEL SHOWN ARE AS SHOWN ON DRAWING UNLESS OTHERWISE INDICATED ON SITE BY THE ENGINEER.

5. PIPES ARE TO BE LAID TO EVEN GRADIENTS WITH A MINIMUM COVER OF 1.0M. WHERE COVER IS LESS THAN THIS, PIPE TO BE SURROUNDED WITH CONCRETE.

6. ALL BENDS ARE HORIZONTAL UNLESS OTHERWISE STATED.

7. IN WATER LOGGED AREAS, PIPES TO BE BEDDED WITH SINGLE SIZED OR GRADED AGGREGATES AS PER CLAUSE 430.1 AND 216 OF TECHNICAL SPECIFICATIONS AND/OR ANCHOR BLOCKS AS MAY BE DIRECTED ON SITE BY THE ENGINEER.

LEGEND:

—

PROPOSED PIPELINE

—

EXISTING GROUND PROFILE

—

PIPE INVERT PROFILE

—

EXISTING ROAD

AIR VALVE

DAV

DOUBLE AIR VALVE

WASHOUT

W01

WASHOUT TYPE 1

W02

WASHOUT TYPE 2

DN

PN

VB

HB

EXISTING STRUCTURE

ER

GR

CUT

FOR CONSTRUCTION

REV

REVISIONS

SIGN

DATE

APPROVED

BY

CHECKED

BY

CHECKED

BY

CHECKED

BY

CHECKED

CO

CLIENT

TANA WATER WORKS DEVELOPMENT AGENCY

TANA WATER WORKS DEVELOPMENT AGENCY
P. O. BOX 1292-10100
NYERI

PROJECT

NGARIAMA NJUKIINI WATER PROJECT

Civil/Structural Engineers

TANA WATER WORKS DEVELOPMENT AGENCY

TANA WATER WORKS DEVELOPMENT AGENCY
P. O. BOX 1292-10100
NYERI

Drawing Title

NGARIAMA NJUKIINI WATER PROJECT
TREATED WATER GRAVITY MAIN
PLAN AND PROFILE (SHEET 8 OF 17)

Designed by DWN

Drawn by EWN

Checked by JMM

Approved by

Scale AS SHOWN (A1)

Date MAY, 2022

Job No. 1

ACAD File:

C

STATUS

DRAWING No.TWWD/NNWP/TW-008

CO

REV