




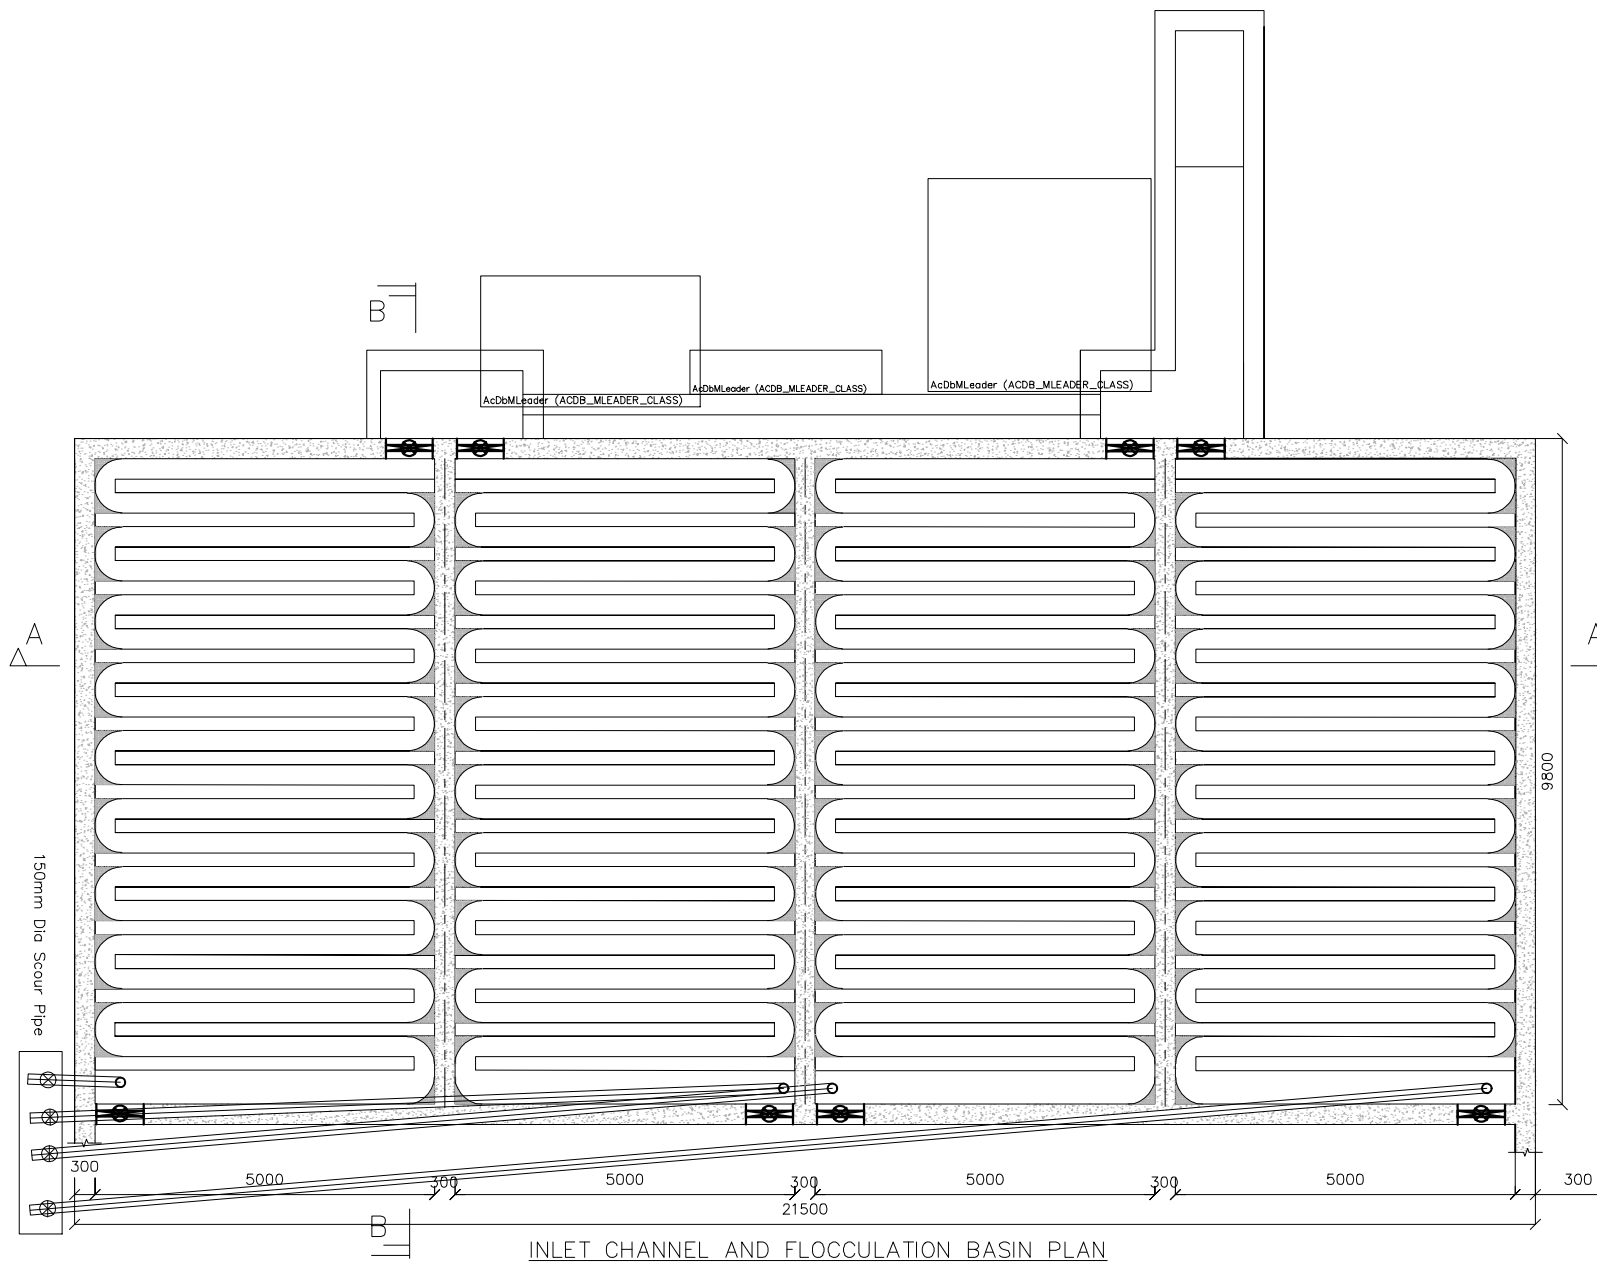

INLET CHANNEL AND FLOCCULATION BASIN PLAN

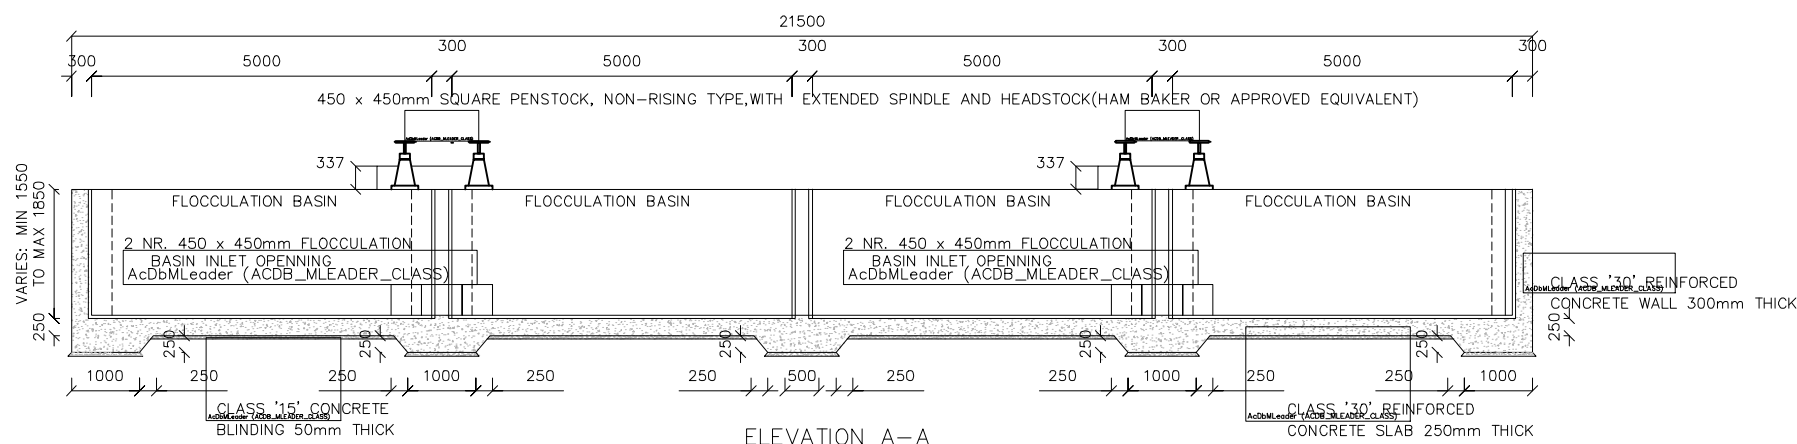

ELEVATION A-A

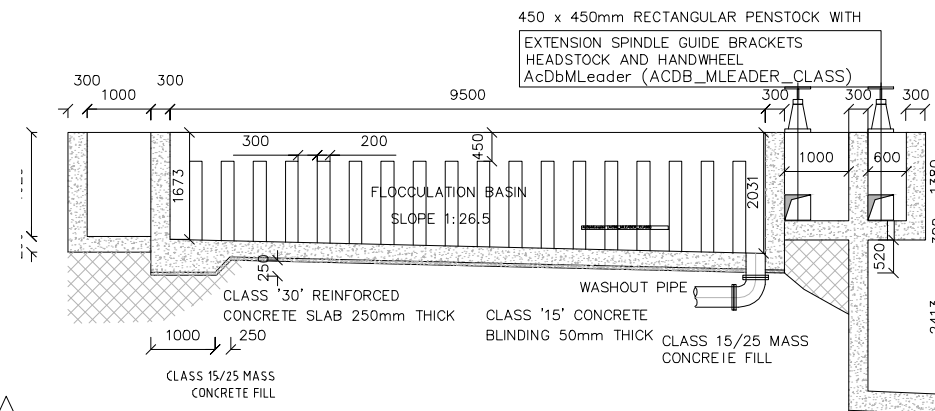

SECTION B-B

NOTES

REV	REVISIONS	SIGN	DATE	APPROVED
	BY			
	CHECKED			
	BY			
	CHECKED			
C1	BY			
	CHECKED			
C0	BY			
	CHECKED			

Client
 TANA WATER WORKS DEVELOPMENT AGENCY
P.O BOX 1292-10100
NYERI

Project
NGARIAMA NJUKIINI WATER PROJECT

Civil/Structural Engineers

 TANA WATER WORKS DEVELOPMENT AGENCY
P.O BOX 1292-10100
NYERI

Drawing Title
NGARIAMA NJUKIINI WATER PROJECT
T/WORKS – FLOCCULATING BASIN (SHEET1 of1)
PLAN AND SECTIONS

Designed by DWN
Drawn by EWN

Checked by JMM
Approved by

Scale AS SHOWN (A1)
Date AUG, 2022

Job No.
ACAD File: C-20-G-026C1

C STATUS
DRAWING No.TWWDA/NNWP/FLOC-001
C1 REV