




**BEAMS AND COLUMNS PLAN**  
SCALE 1:75

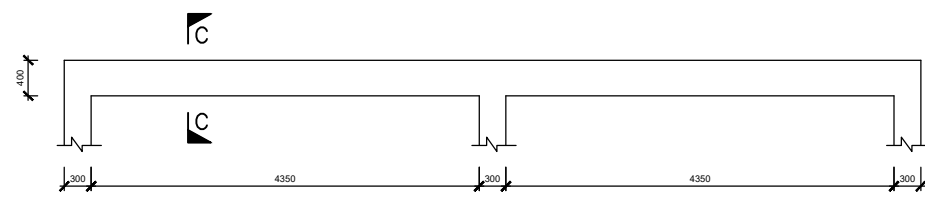


**BEAM B1 SECTIONAL ELEVATION**  
SCALE 1:75

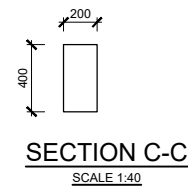


**SECTION C-C**  
SCALE 1:40

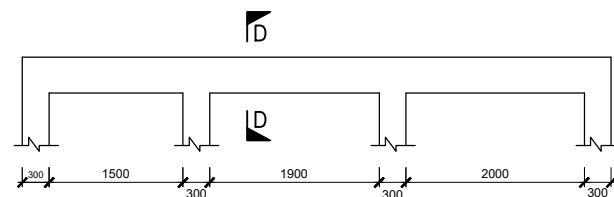


**BEAM B2 SECTIONAL ELEVATION**  
SCALE 1:75

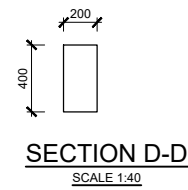


**SECTION D-D**  
SCALE 1:40

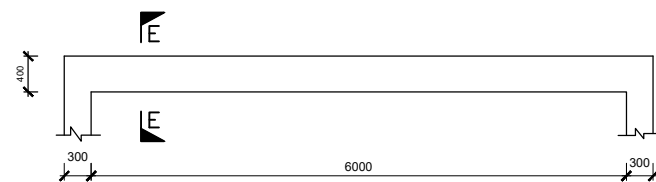


**BEAM B3 SECTIONAL ELEVATION**  
SCALE 1:75

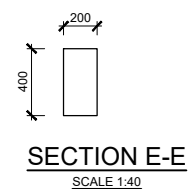

**SECTION E-E**  
SCALE 1:40

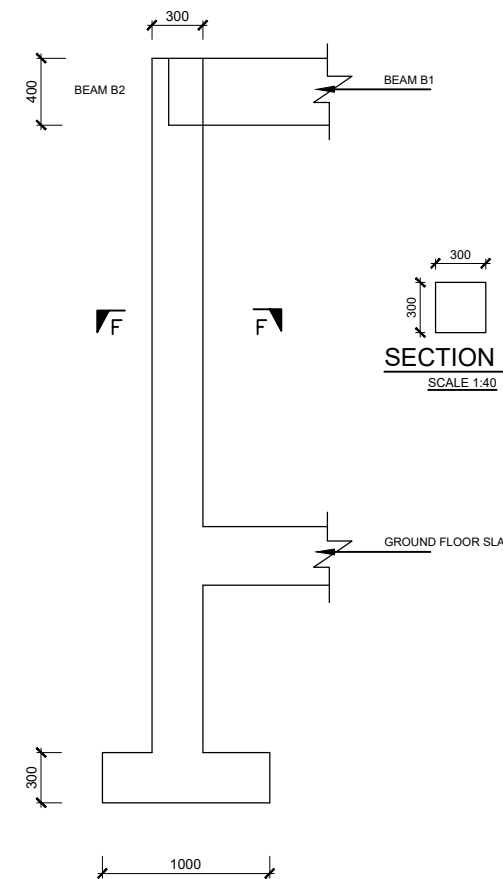


**COLUMN C1 (8 No.)**  
SCALE 1:40

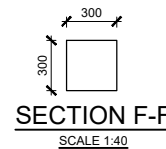


**SECTION F-F**  
SCALE 1:40

REV	REVISIONS	SIGN	DATE	APPROVED
	BY			
	CHECKED			
	BY			
	CHECKED			
	BY			
	CHECKED			
	BY			
	CHECKED			

CLIENT  

**TANA WATER WORKS DEVELOPMENT AGENCY**  
 P. O. BOX 1292-10100 NYERI

PROJECT  
**NGARIAMA NJUKIINI WATER PROJECT**

Civil/Structural Engineers  

**TANA WATER WORKS DEVELOPMENT AGENCY**  
 P. O. BOX 1292-10100 NYERI

Drawing Title  
**NGARIAMA NJUKIINI WATER PROJECT PUMP HOUSE**  
**BEAM & COLUMN DETAILS (SHEET 2 OF 2)**

Designed by DWN	Drawn by EWN
Checked by JMM	Approved by
Scale AS SHOWN (A1)	Date AUG, 2022
Job No. 1	ACAD File:
C STATUS	DRAWING NoTWDA/NNWP/PHSE-002
	CO REV