


**NOTES:**

1. DIMENSIONS IN mm UNLESS OTHERWISE SPECIFIED
2. SETTING OUT AND FOUNDATION MUST BE APPROVED BY ENGINEER PRIOR TO COMMENCEMENT OF CONSTRUCTION.
3. ALL WINDOW CILLS TO HAVE 25mm x 25mm DRIPS
4. FOR DOORS AND WINDOWS SCHEDULE REFER TO DRG NO. M407/SD/25-27
5. ALL REINFORCED CONCRETE TO BE CLASS 25/20
6. ALL FLOORS TO BE FINISHED WITH CERAMIC FLOOR TILES
7. 200 LITRES WATER STORAGE TANK TO BE PROVIDED IN ROOF SPACE

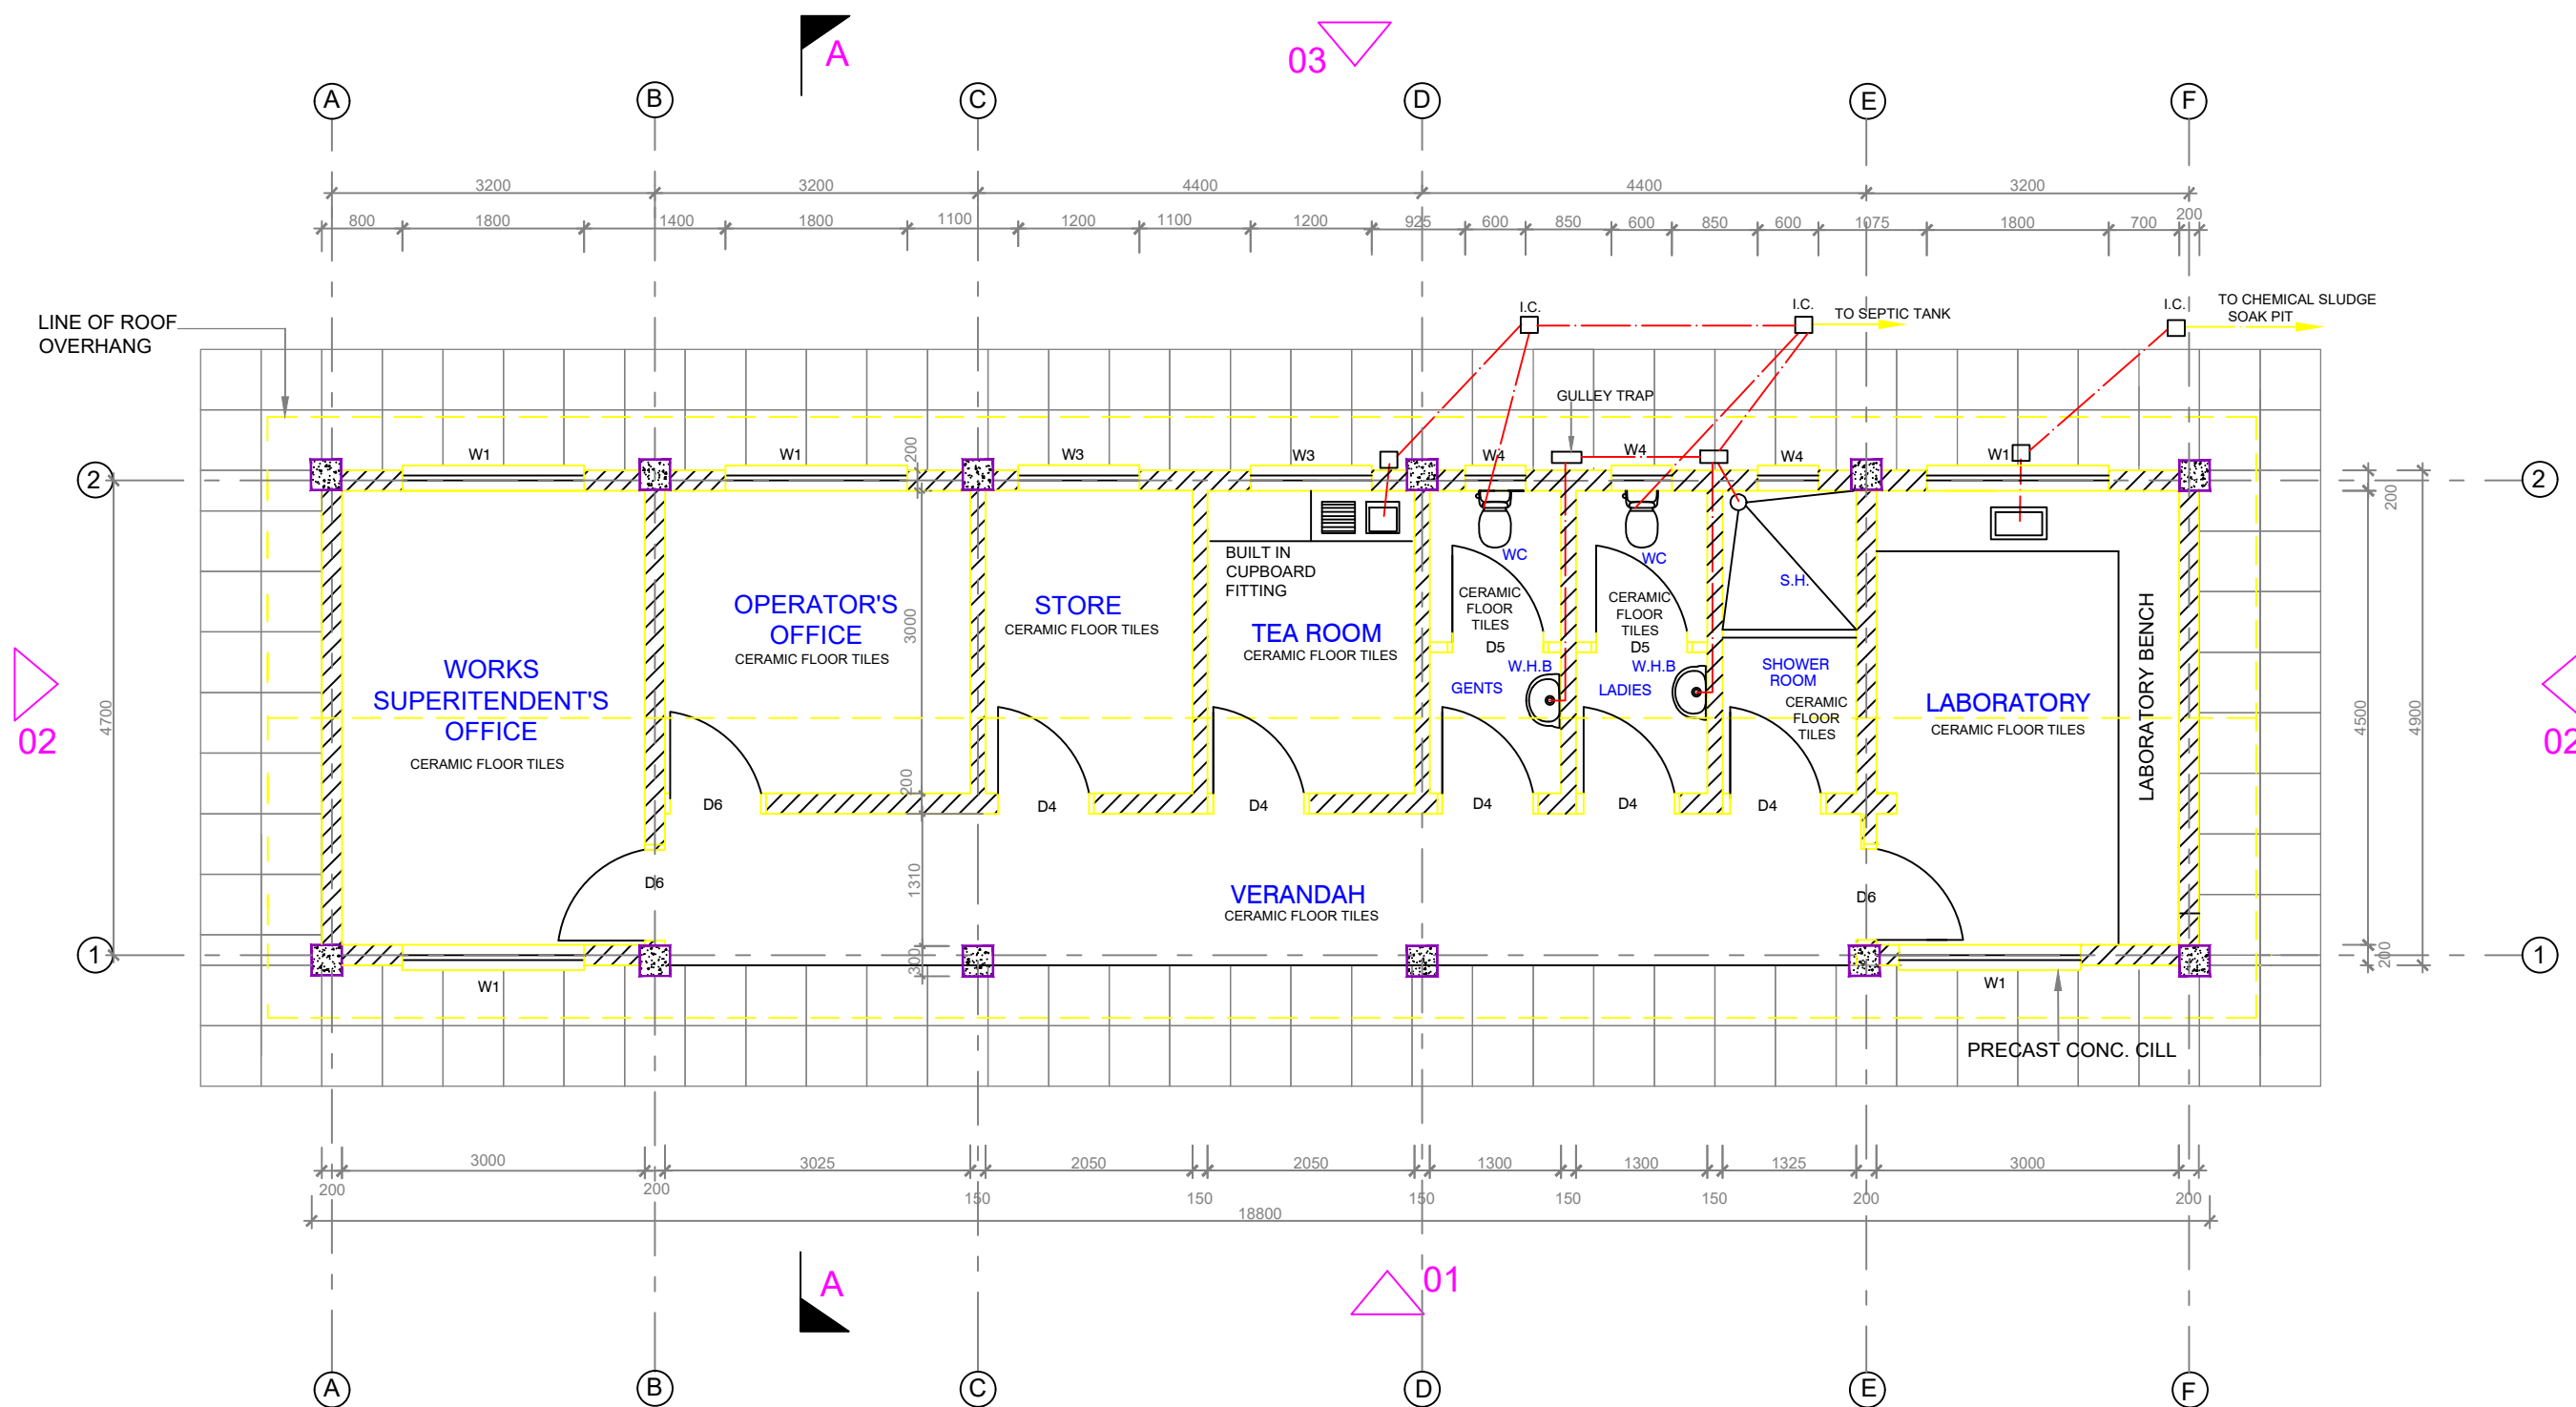

**ADMINISTRATION BLOCK  
PLAN**

CLIENT: **THE CHIEF EXECUTIVE OFFICER  
TANA WATER WORKS  
DEVELOPMENT AGENCY**  
P.O BOX 1292 - 10100,  
NYERI, KENYA

ENGINEERS: **CHIEF MANAGER TECHNICAL  
SERVICES  
TANA WATER WORKS  
DEVELOPMENT AGENCY**  
P.O BOX 1292 - 10100,  
NYERI, KENYA

PROJECT TITLE:  
**TETU- AGUTHI WATER SUPPLY**

DRAWING TITLE:  
**TETU WATER TREATMENT WORKS  
ADMINISTRATION BLOCK  
PLAN**

Designed by: R.M.N.	Drawn by: R.M.N.
Checked by: J.M.M	Approved by: D.N.M
Scale: 1:75	Date: JAN 2024

DRG No. **TAWP/ADM/01**