


**NOTES:**

- DIMENSIONS IN mm UNLESS OTHERWISE SPECIFIED
- ALL EXPOSED CONCRETE EDGES HAVE A 25mm X 25mm CHAMFER
- P.C.C WINDOW CILLS TO HAVE DRIPS
- CONCRETE WORKS: ALL REINFORCED CONCRETE IS CLASS 30/20 EXCEPT WHERE OTHERWISE SPECIFIED
- ABBREVIATIONS  
 R.C – REINFORCED CONCRETE  
 D.P.C – DAMP PROOF COURSE  
 E.G.L – EXISTING GROUND LEVEL  
 F.G.L – FINISHED GROUND LEVEL  
 F.F.L – FINISHED FLOOR LEVEL  
 P.C.C – PRECAST CONCRETE  
 G.C.I – GALVANIZED CORRUGATED IRON
- FOR PUMPS, AIR BLOWERS AND PIPEWORK DETAILS SEE DRG. No. 407/CG/TW/KR/PH/04 & 05

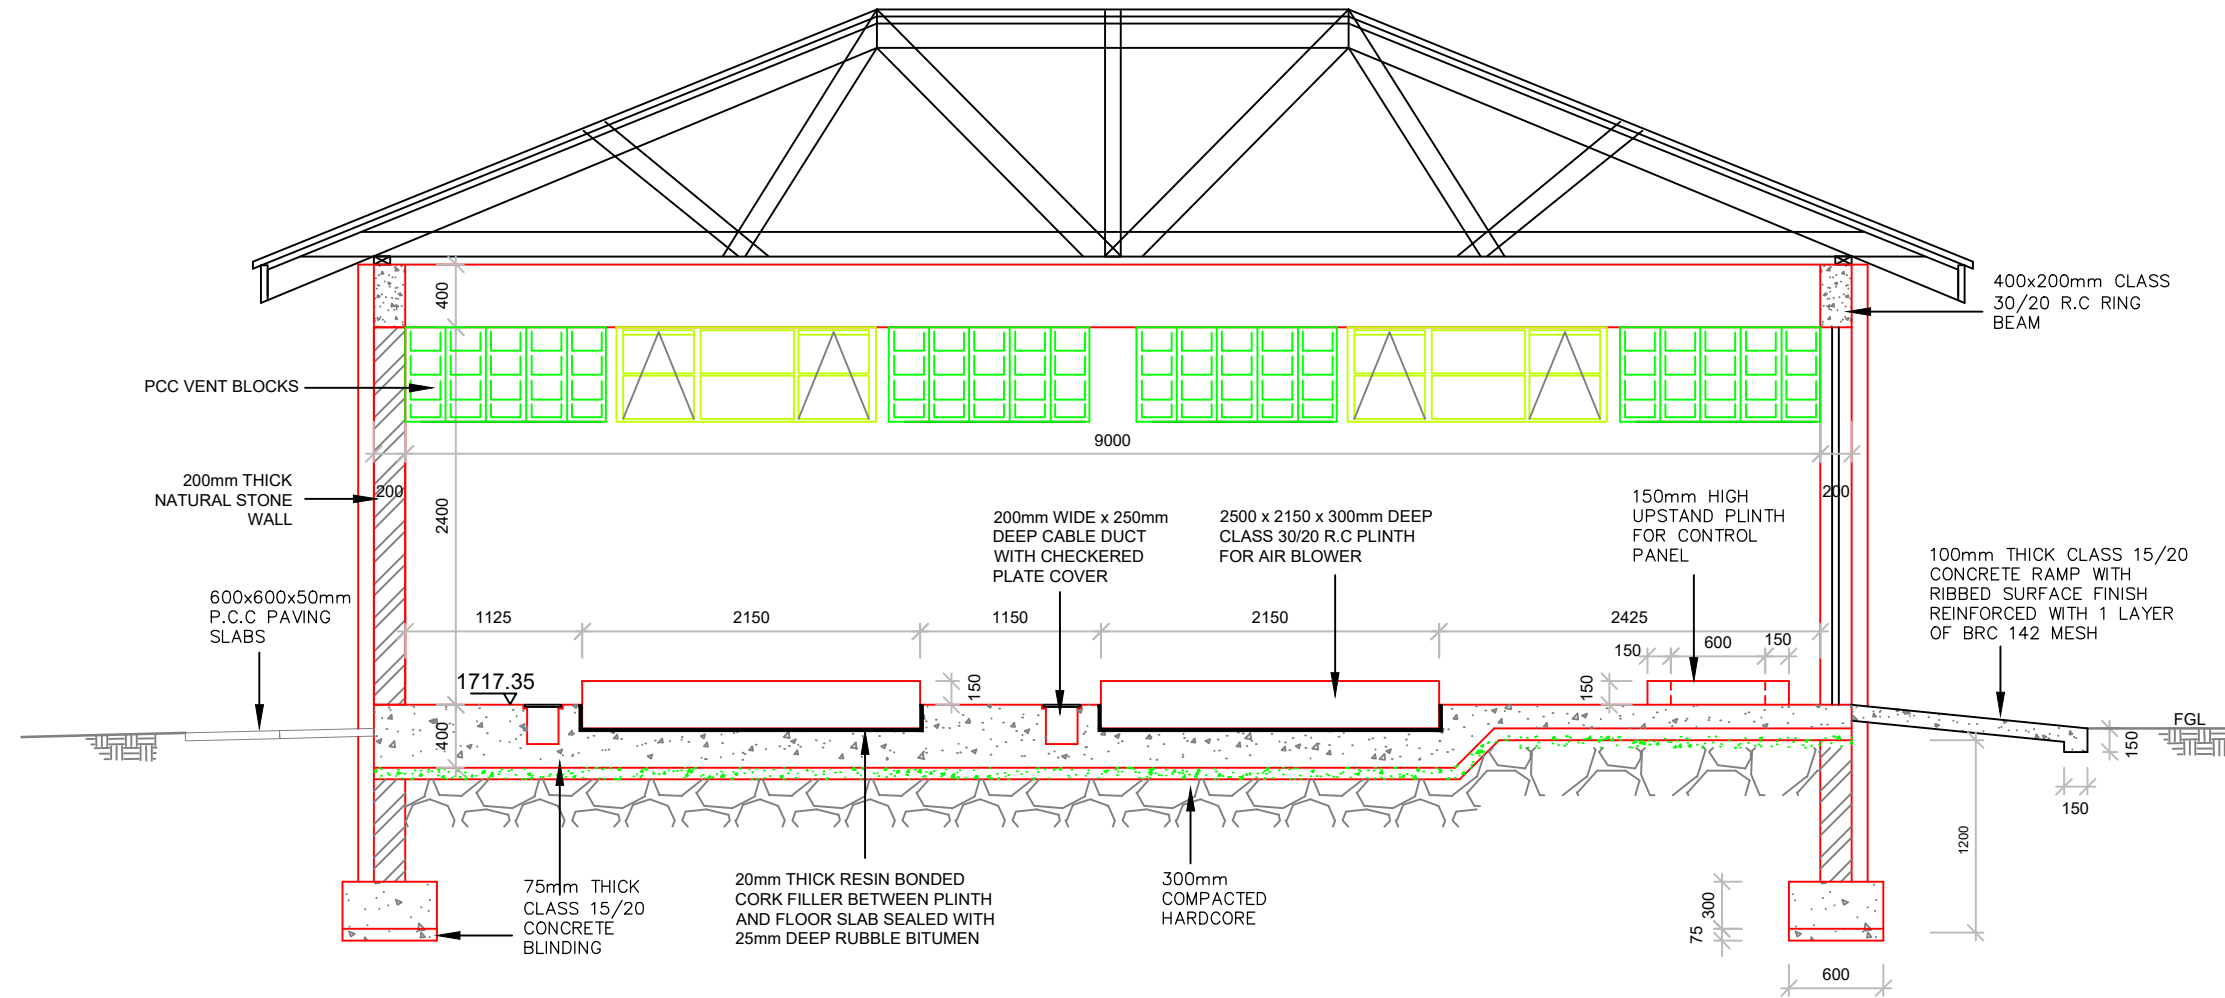

**PUMP HOUSE AND AIR BLOWER ROOM  
SECTION B - B**

**ISSUED FOR CONSTRUCTION**

REVISIONS		SIGN	DATE	APPROVED
BY	CHECKED			
BY	CHECKED			
BY	CHECKED			
BY	CHECKED			
BY	CHECKED			

CLIENT: **THE CHIEF EXECUTIVE OFFICER  
TANA WATER WORKS  
DEVELOPMENT AGENCY**  
P.O BOX 1292 - 10100,  
NYERI, KENYA

ENGINEER: **CHIEF MANAGER TECHNICAL  
SERVICES,  
TANA WATER WORKS  
DEVELOPMENT AGENCY**  
P.O BOX 1292 - 10100,  
NYERI, KENYA

PROJECT TITLE:

**TETU- AGUTHI WATER SUPPLY**

DRAWING TITLE: **TETU AGUTHI  
WATER TREATMENT WORKS  
BACKWASH PUMPS AND  
AIR BLOWER ROOM  
SECTION B-B**

Designed by: R.M.N.	Drawn by: R.M.N.
Checked by: J.M.M	Approved by: D.N.M
Scale: 1:50	Date: JAN 2024

DRG No. **TAWP/BAPH/03**