


NOTES:

1. DIMENSIONS IN MM UNLESS OTHERWISE SPECIFIED
2. ALL EXPOSED CONCRETE EDGES TO HAVE A 25mm X 25mm CHAMFER
3. ABBREVIATIONS:
S & S - SOCKET & SPIGOT
P.C.C - PRECAST CONCRETE

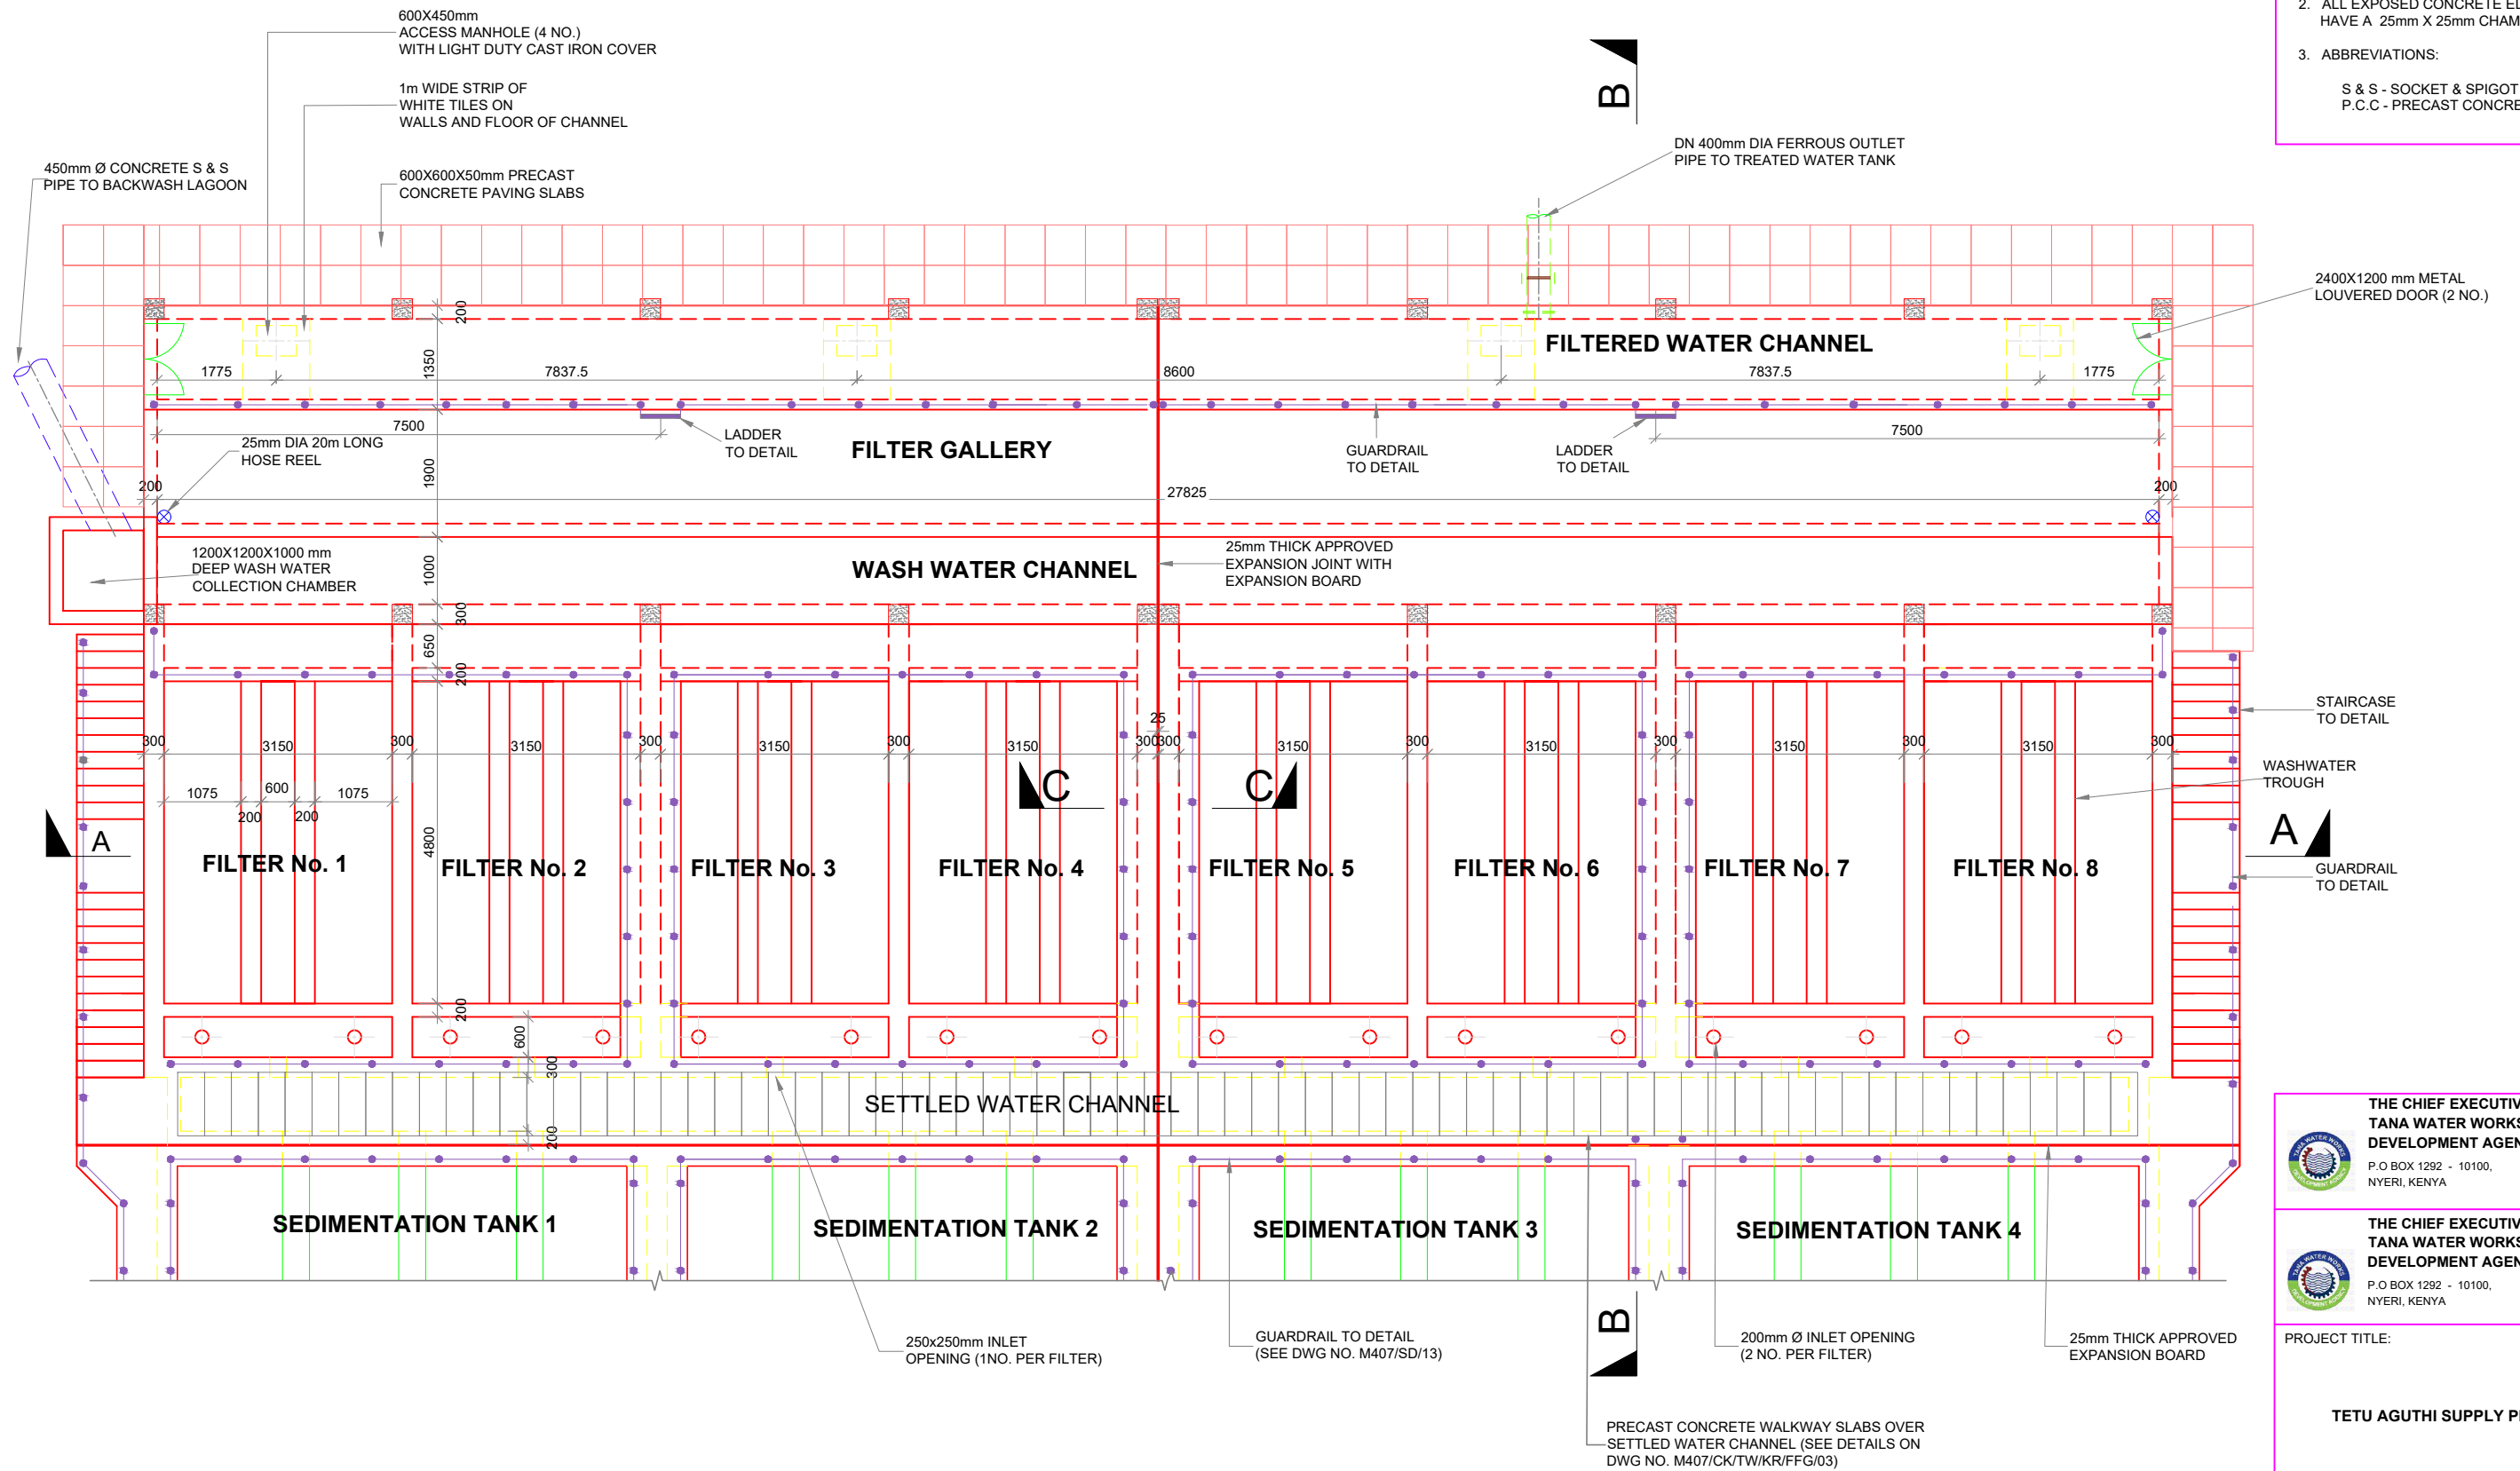

LAYOUT PLAN OF FILTERS & FILTER GALLERY

THE CHIEF EXECUTIVE OFFICER
TANA WATER WORKS
DEVELOPMENT AGENCY
P.O BOX 1292 - 10100,
NYERI, KENYA

THE CHIEF EXECUTIVE OFFICER
TANA WATER WORKS
DEVELOPMENT AGENCY
P.O BOX 1292 - 10100,
NYERI, KENYA

PROJECT TITLE:

TETU AGUTHI SUPPLY PROJECT

DRAWING TITLE:

TETU WATER TREATMENT WORKS
FILTERS AND FILTER GALLERY
LAYOUT PLAN

Designed by: R.M.N. Drawn by:

Checked by: J.M.M. Approved by: D.N.M

Scale: 1:100 Date: JAN 2024

DRG No. TAWP/FILT/01