



NOTES:

- DIMENSIONS IN MM UNLESS OTHERWISE SPECIFIED
- ALL EXPOSED CONCRETE EDGES TO HAVE A 25mm X 25mm CHAMFER
- ABBREVIATIONS:
 S & S - SOCKET & SPIGOT
 P.C.C - PRECAST CONCRETE
 W.W - WASH WATER
 EGL - EXISTING GROUND LEVEL
 FGL - FINISHED GROUND LEVEL
 GMS - GALVANIZED MILD STEEL
 TWL - TOP WATER LEVEL

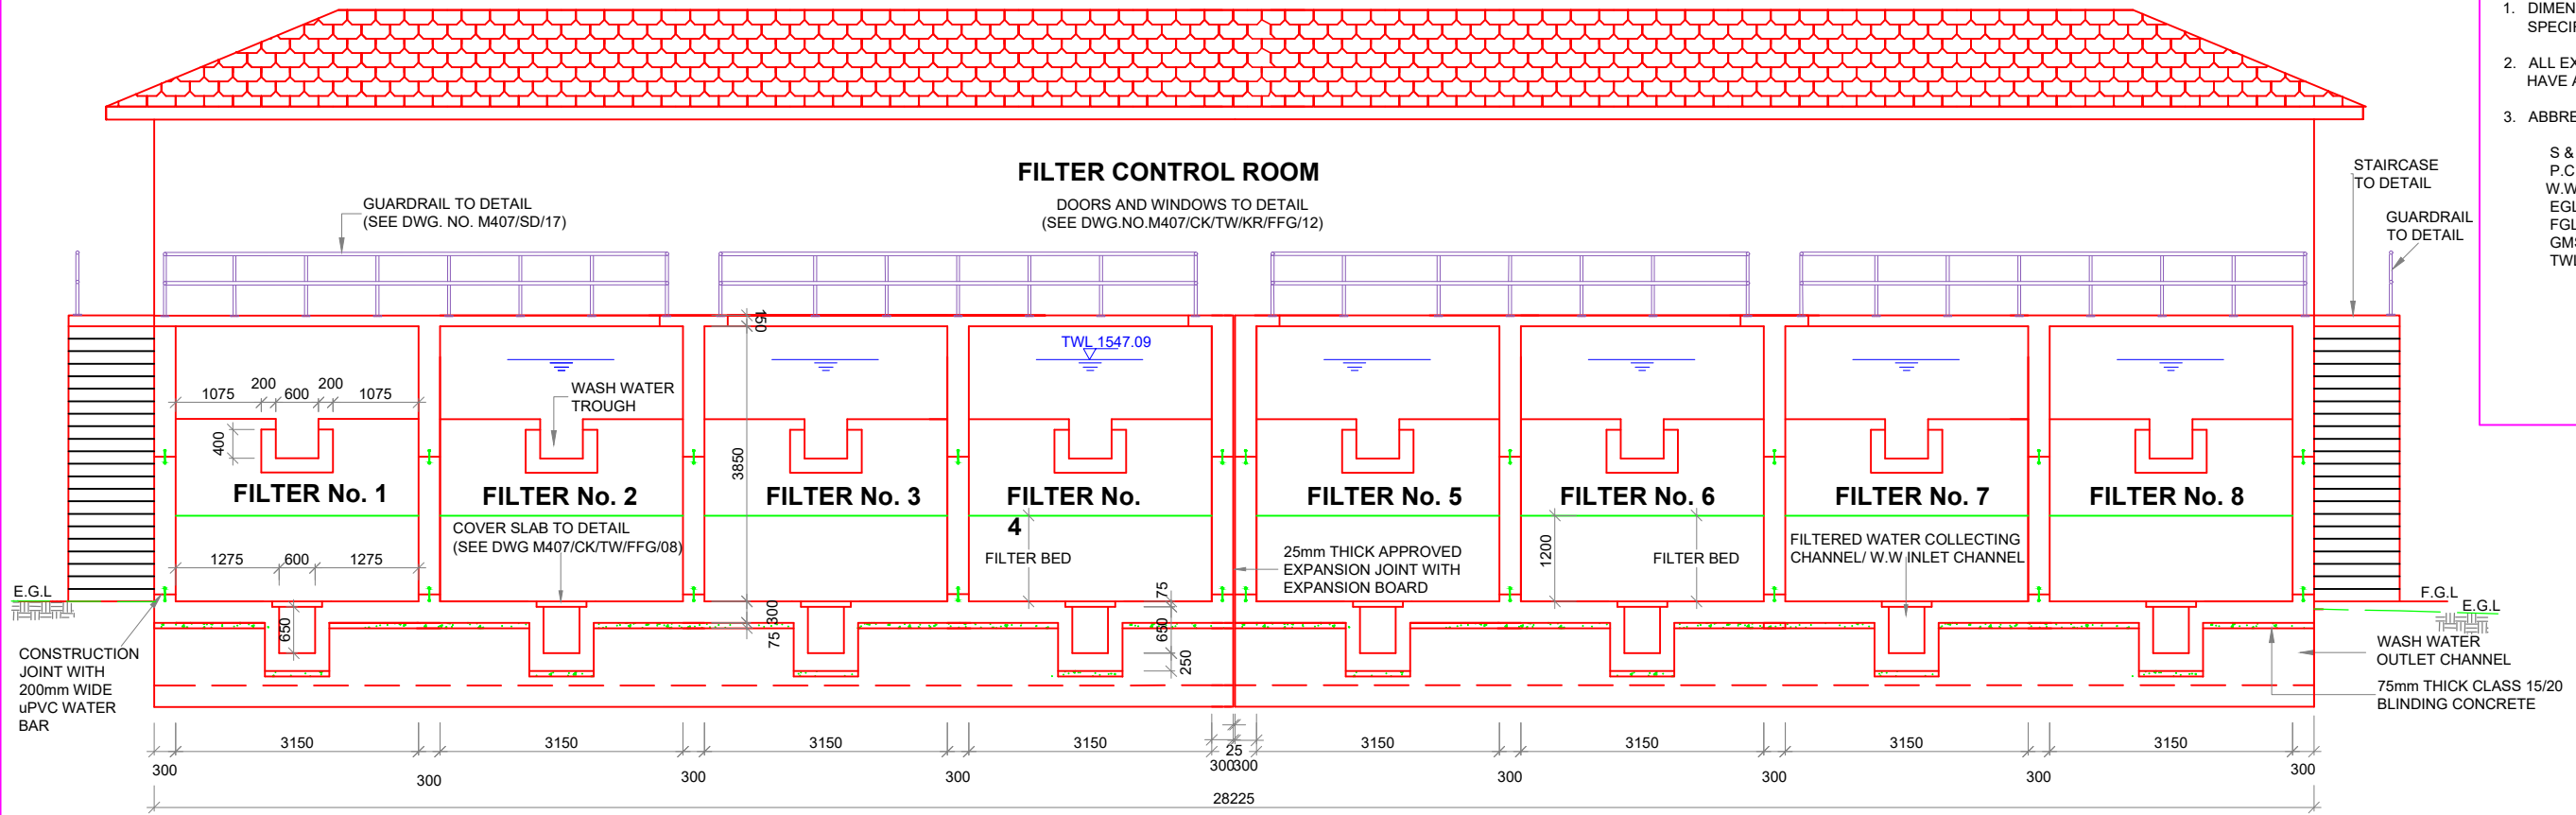


SECTION A-A
SCALE 1:100

- COLOURED CONC. TILES LAID AT 22.5 DEG. ON G.C.I SHEETS GAUGE 28 UNDERLAY ON:
- TIMBER TRUSSES AT APPROX. 4.375 C/C (NO TRUSSES ALONG END WALLS. END WALL LOAD BEARING)
 - 150*50 RAFTERS AND TIE BEAM
 - 100*50 STRUTS
 - 150*50 PURLINS AT 1500 C/C
 - 150*50 INTERMEDIATE RAFTERS BETWEEN TRUSSES AT 600 C/C
 - 40*40 BATTENS AT 300 C/C
 - 100*50 WALL PLATE
 - 200*50 RIDGE BOARD
 - 200*50 FASCIA BOARD
 - 12mm CHIP BOARD CEILING

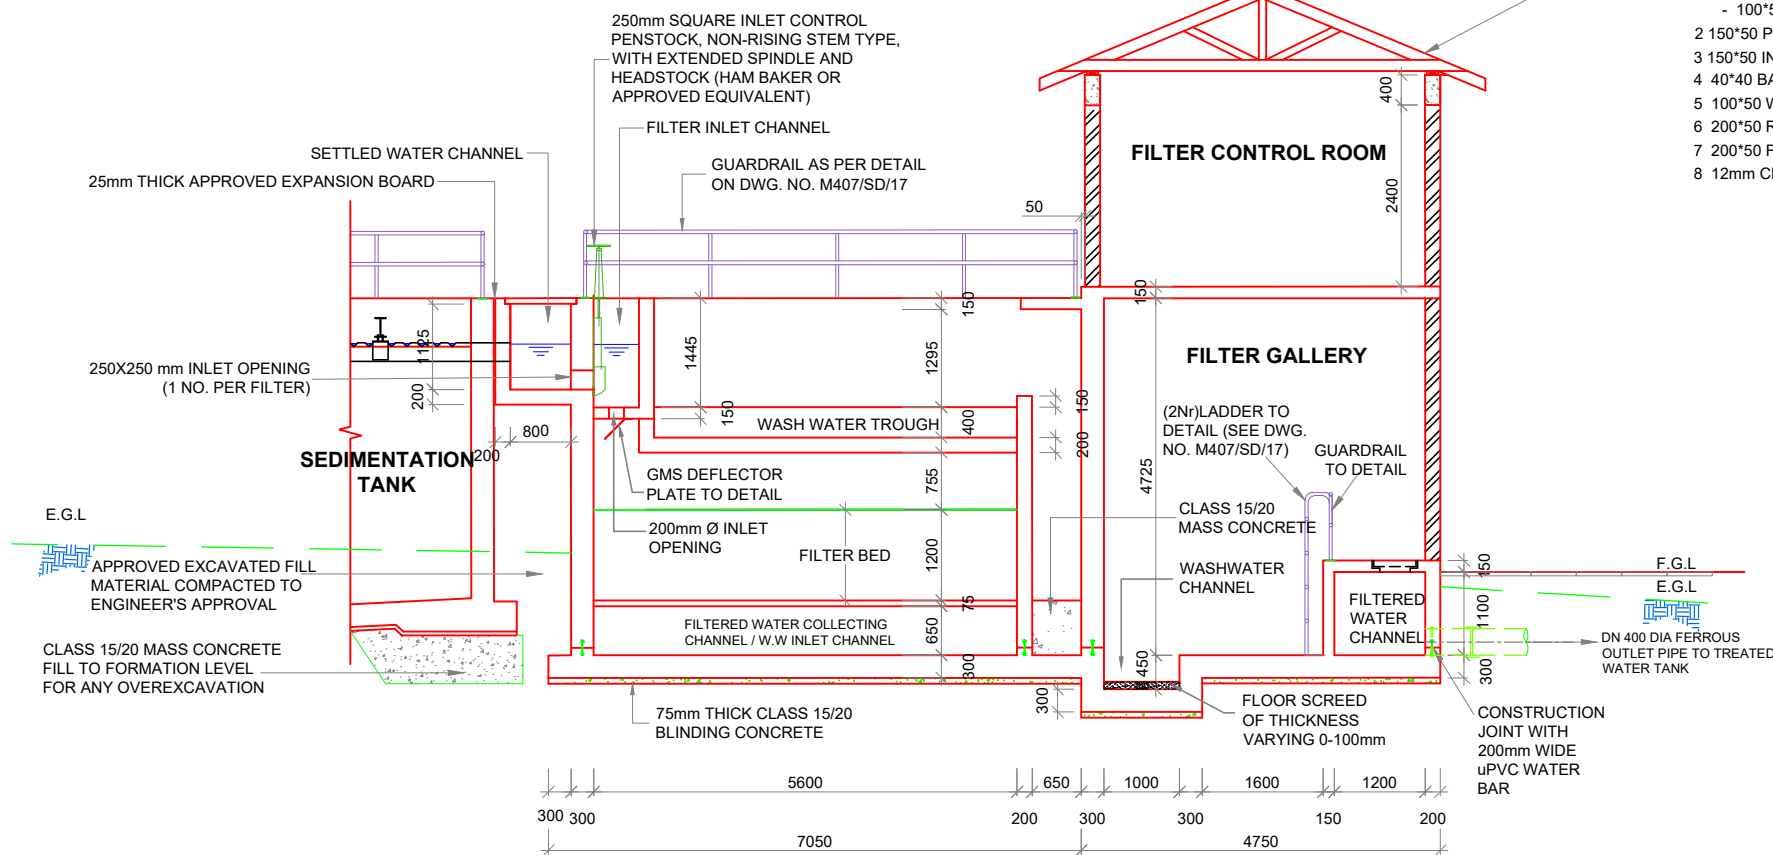

SECTION B-B
SCALE 1:100

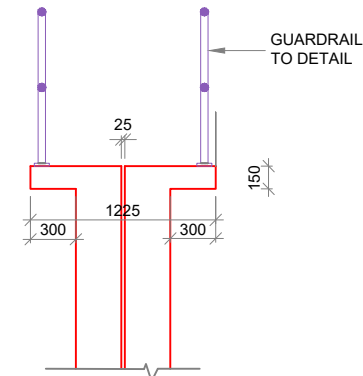

SECTION C-C
WALKWAY DETAILS
SCALE 1:50

THE CHIEF EXECUTIVE OFFICER
TANA WATER WORKS
DEVELOPMENT AGENCY
P.O BOX 1292 - 10100,
NYERI, KENYA

THE CHIEF EXECUTIVE OFFICER
TANA WATER WORKS
DEVELOPMENT AGENCY
P.O BOX 1292 - 10100,
NYERI, KENYA

PROJECT TITLE:
TETU AGUTHI WATER SUPPLY

DRAWING TITLE:
TETU WATER TREATMENT WORKS
FILTERS AND FILTER GALLERY
SECTIONS

Designed by: K.N.G.	Drawn by:
Checked by: J.M.M	Approved by: D.N.M
Scale: 1:100	Date: NOV 2023
DRG No.	TAWP/FILT/02