




SECTION A-A
SCALE 1:20

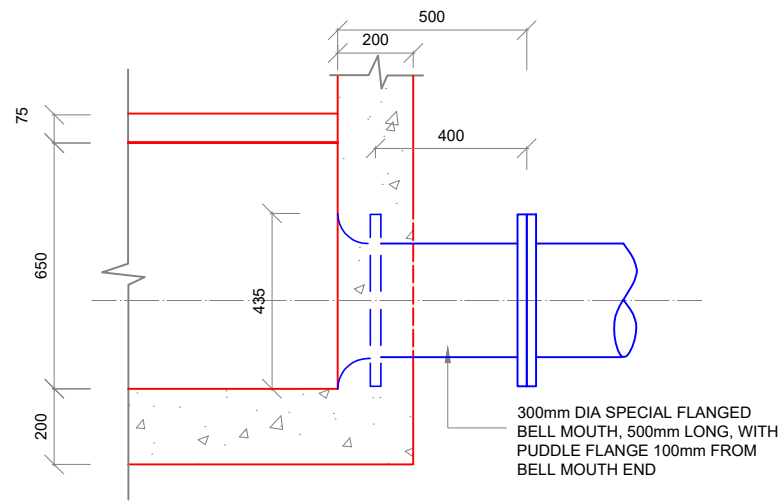


SECTION B-B
SCALE 1:20

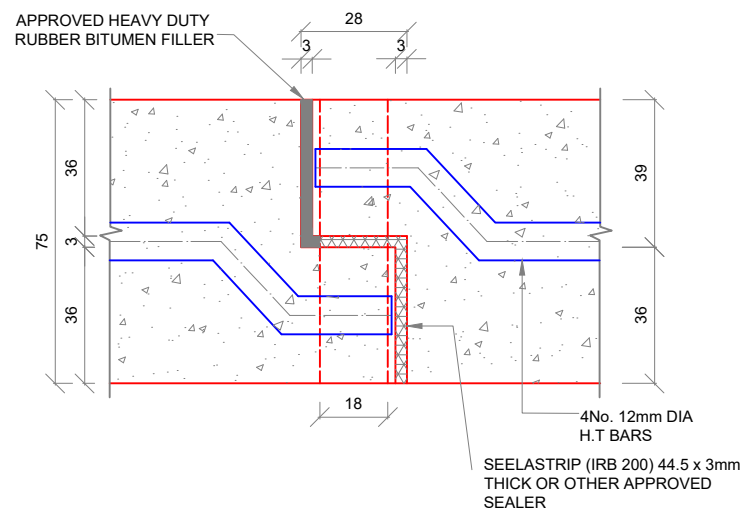

DETAIL AT 'P'
SCALE 1:2

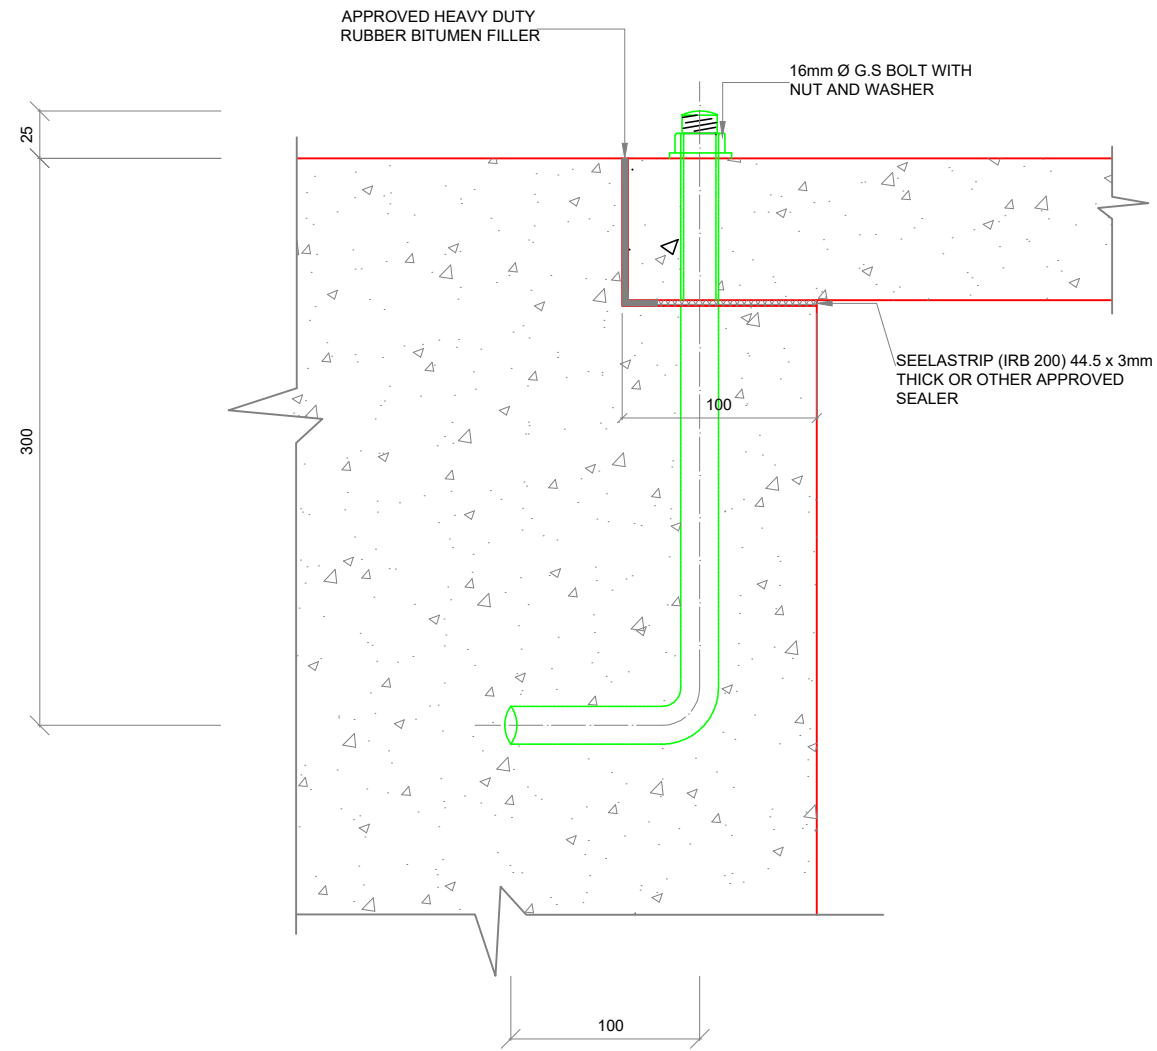

DETAIL 'Q'
SCALE 1:4

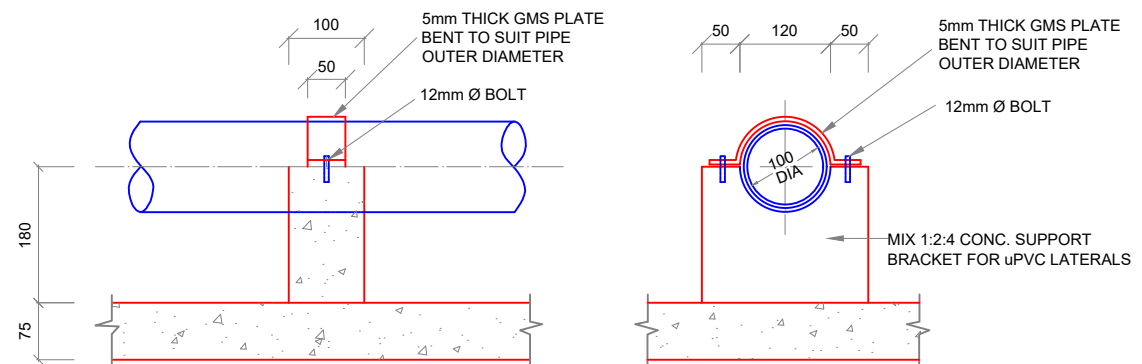

DETAIL OF SUPPORT BRACKET FOR uPVC LATERALS
SCALE 1:10

NOTES:

1. DIMENSIONS IN MM UNLESS OTHERWISE SPECIFIED
2. ALL EXPOSED CONCRETE EDGES TO HAVE A 25mm X 25mm CHAMFER
3. ONLY FIGURED DIMENSIONS TO BE TAKEN FROM THIS DRAWING
4. SHOP DRAWING OF ALL PIPEWORK TO BE SUBMITTED TO THE ENGINEER FOR APPROVAL BEFORE FABRICATION

THE CHIEF EXECUTIVE OFFICER
TANA WATER WORKS
DEVELOPMENT AGENCY
P.O BOX 1292 - 10100,
NYERI, KENYA

THE CHIEF EXECUTIVE OFFICER
TANA WATER WORKS
DEVELOPMENT AGENCY
P.O BOX 1292 - 10100,
NYERI, KENYA

PROJECT TITLE:

TETU AGUTHI WATER SUPPLY

DRAWING TITLE:

**TETU TREATMENT WORKS
UNDERDRAIN ARRANGEMENT
SHEET 2 OF 2**

Designed by: K.N.G. Drawn by: A.M.M

Checked by: J.M.M Approved by: D.N.M

Scale: 1:100 Date: JAN 2024

DRG No. TAWP/FILT/09