



- NOTES:**
- DIMENSIONS IN mm UNLESS OTHERWISE SPECIFIED
 - ALL EXPOSED CONCRETE EDGES TO HAVE A 25mm X 25mm CHAMFER
 - ABBREVIATIONS:
S & S - SOCKET & SPIGOT
P.C.C - PRECAST CONCRETE

LEGEND FOR CONTROL VALVE HEADSTOCK
 FW - FILTERED WATER
 WWI - WASH WATER INLET
 FD - FILTER DRAINAGE
 WWO - WASH WATER OUTLET
 AWI - AIR WASH INLET

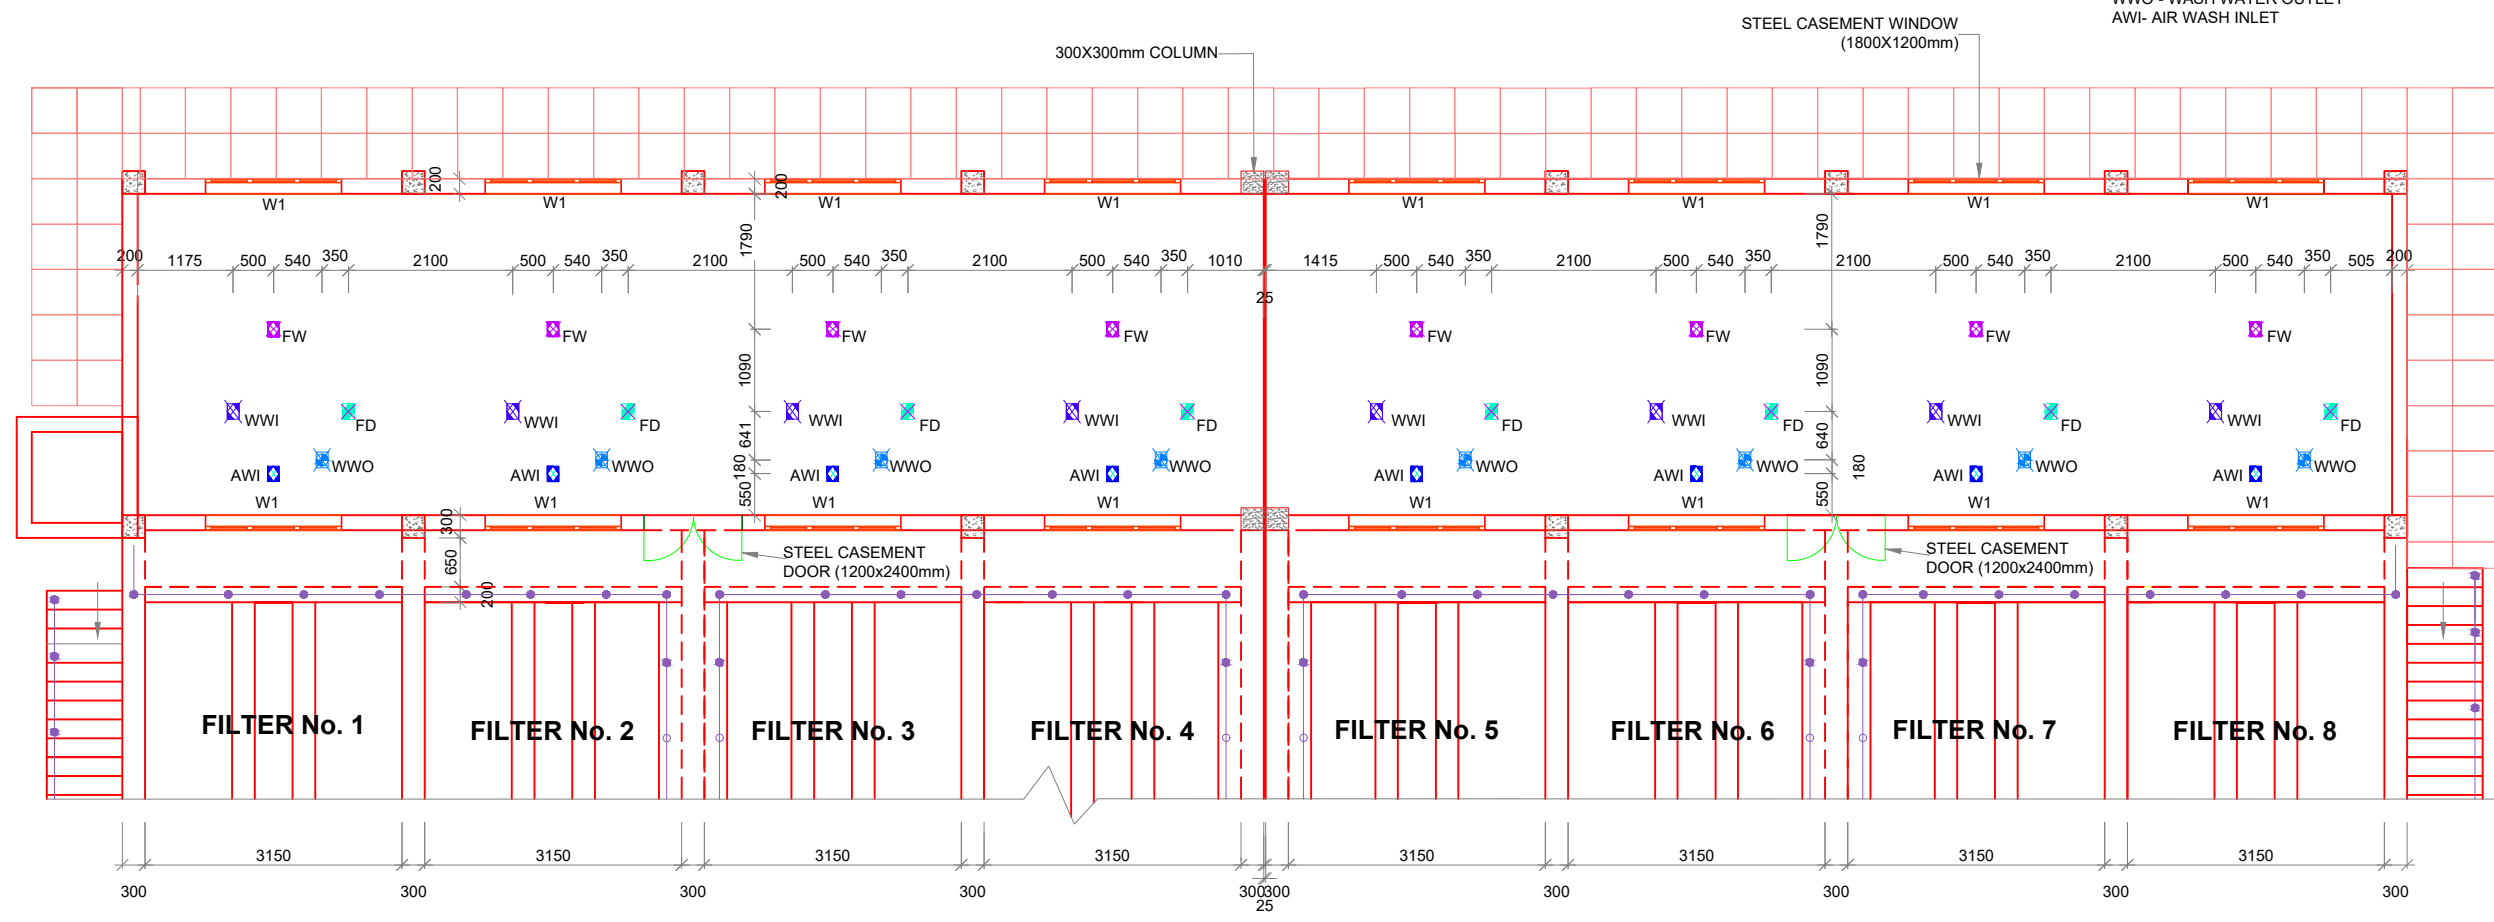

FILTER CONTROL ROOM PLAN

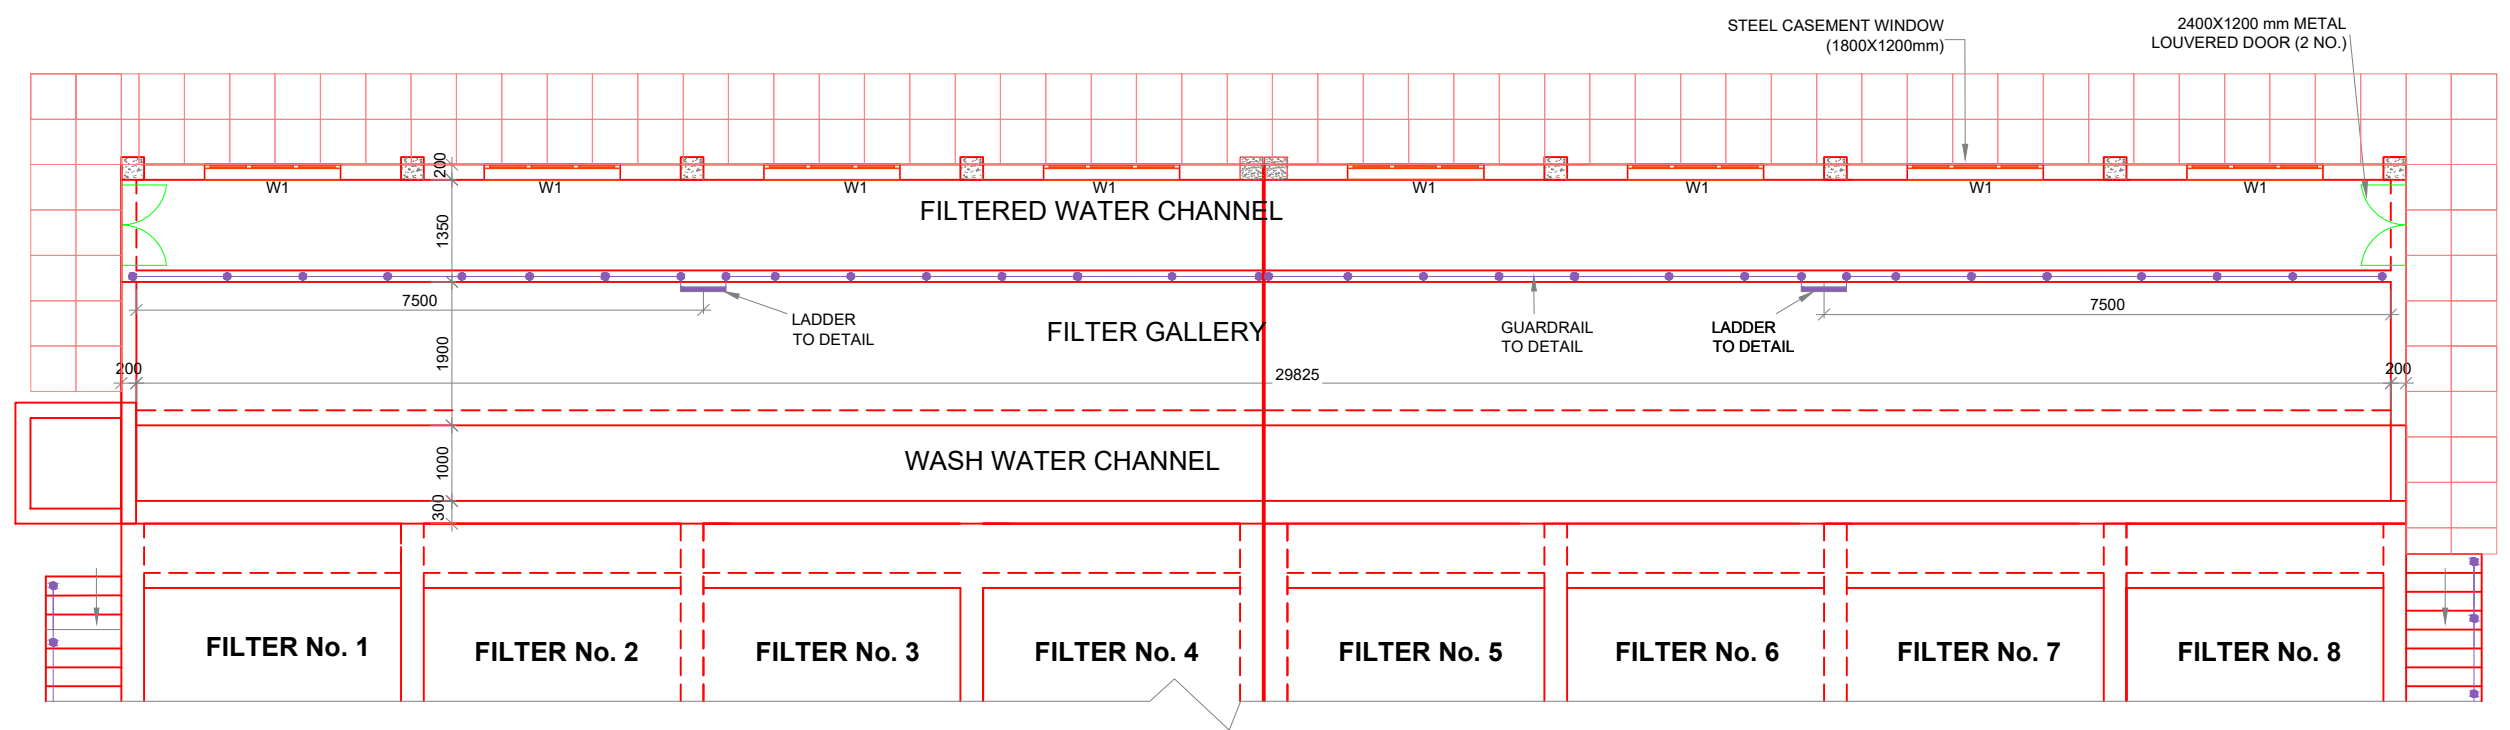

FILTER GALLERY PLAN

THE CHIEF EXECUTIVE OFFICER
 TANA WATER WORKS
 DEVELOPMENT AGENCY
 P.O BOX 1292 - 10100,
 NYERI, KENYA

THE CHIEF EXECUTIVE OFFICER
 TANA WATER WORKS
 DEVELOPMENT AGENCY
 P.O BOX 1292 - 10100,
 NYERI, KENYA

PROJECT TITLE:

TETU AGUTHI WATER SUPPLY

DRAWING TITLE:
**TETU WATER TREATMENT WORKS
 FILTER CONTROL ROOM AND
 GALLERY PLAN**

Designed by: K.N.G.	Drawn by: A.M.M
Checked by: J.M.M	Approved by: D.N.M
Scale: 1:100	Date: JAN 2024
DRG No. TAWP/FILT/11	