



NOTES:

1. DIMENSIONS IN mm UNLESS OTHERWISE SPECIFIED
2. ALL EXPOSED CONCRETE EDGES TO HAVE A 25mm x 25mm CHAMFER
3. ABBREVIATIONS
 P.C.C - PRECAST CONCRETE
 E.G.L - EXISTING GROUND LEVEL
 F.G.L - FINISHED GROUND LEVEL
 G.M.S - GALVANIZED MILD STEEL
 T.W.L - TOP WATER LEVEL

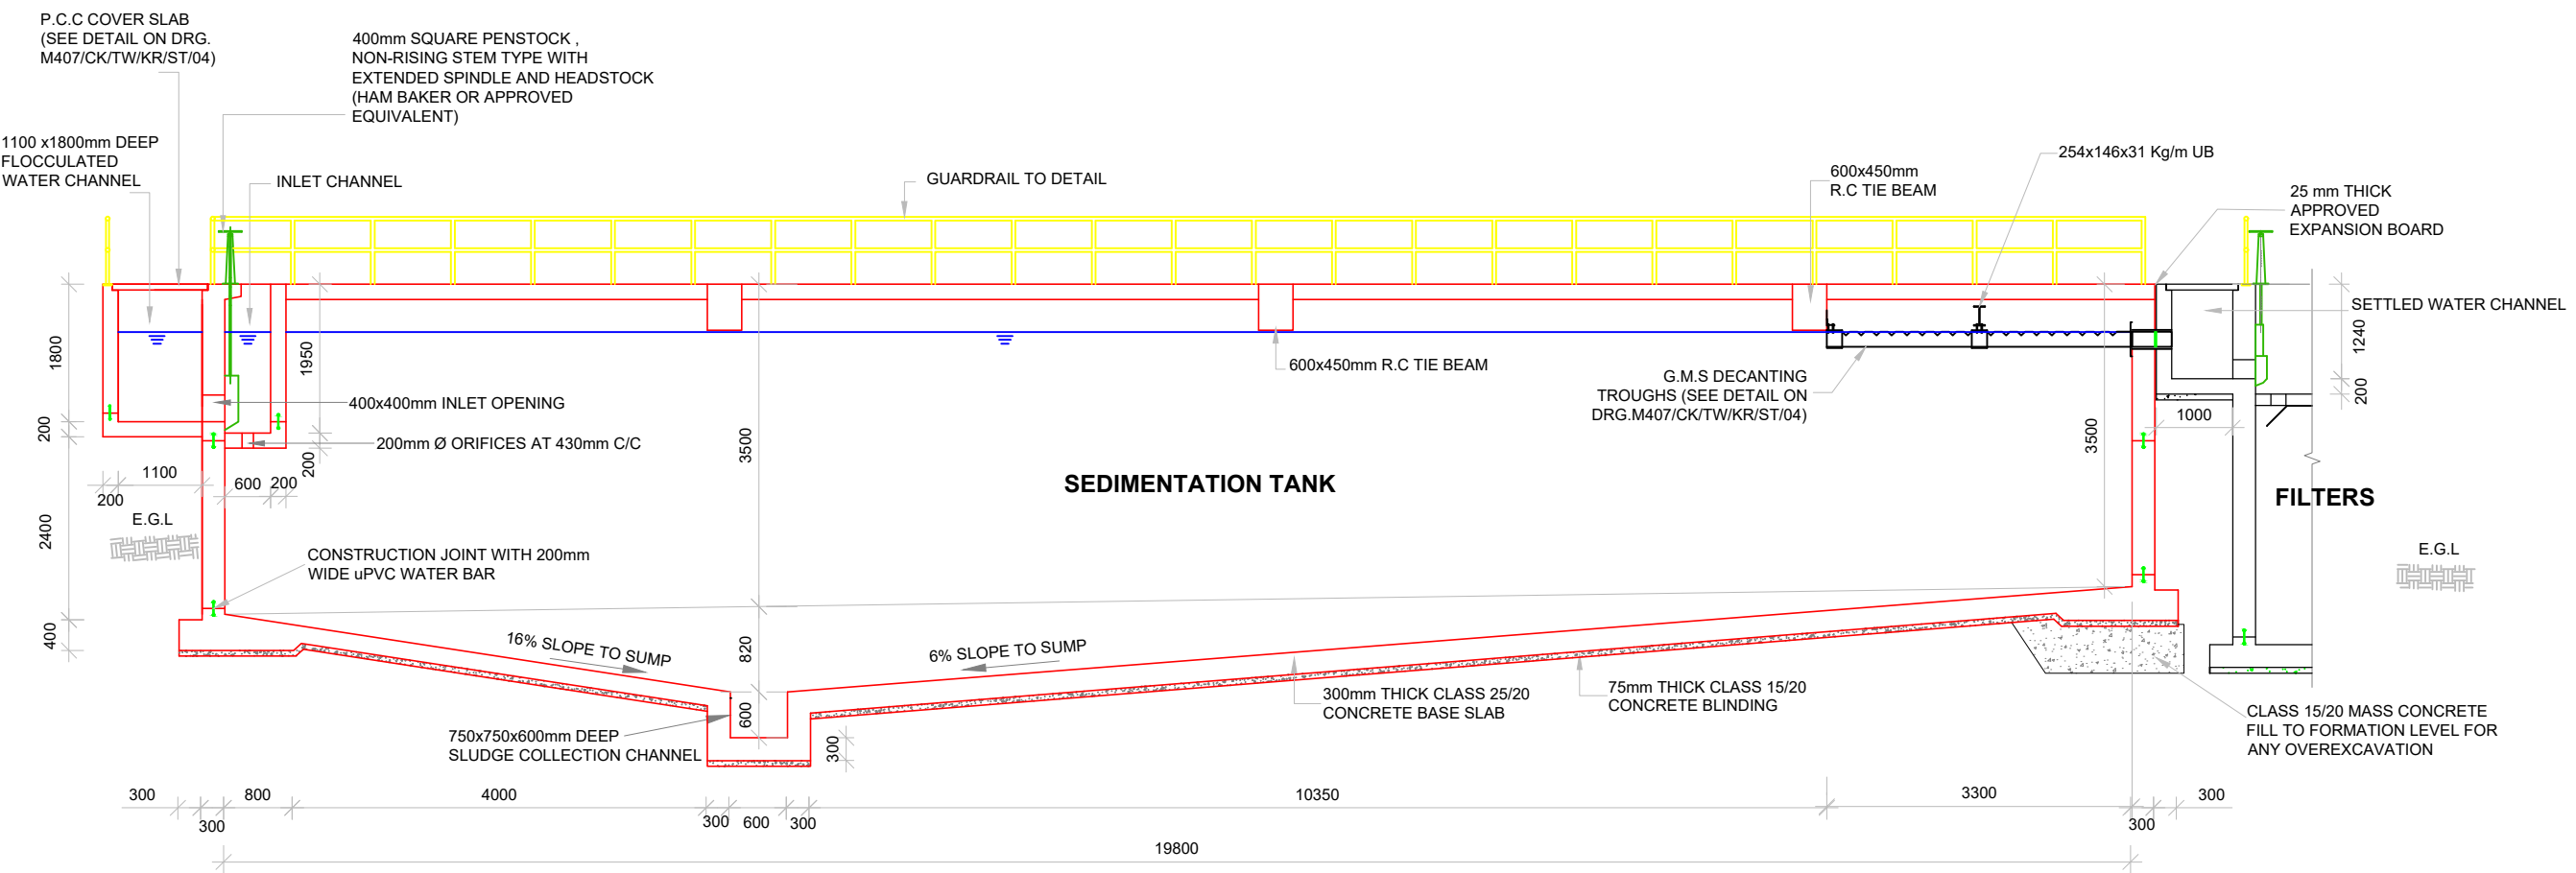

SECTION A-A

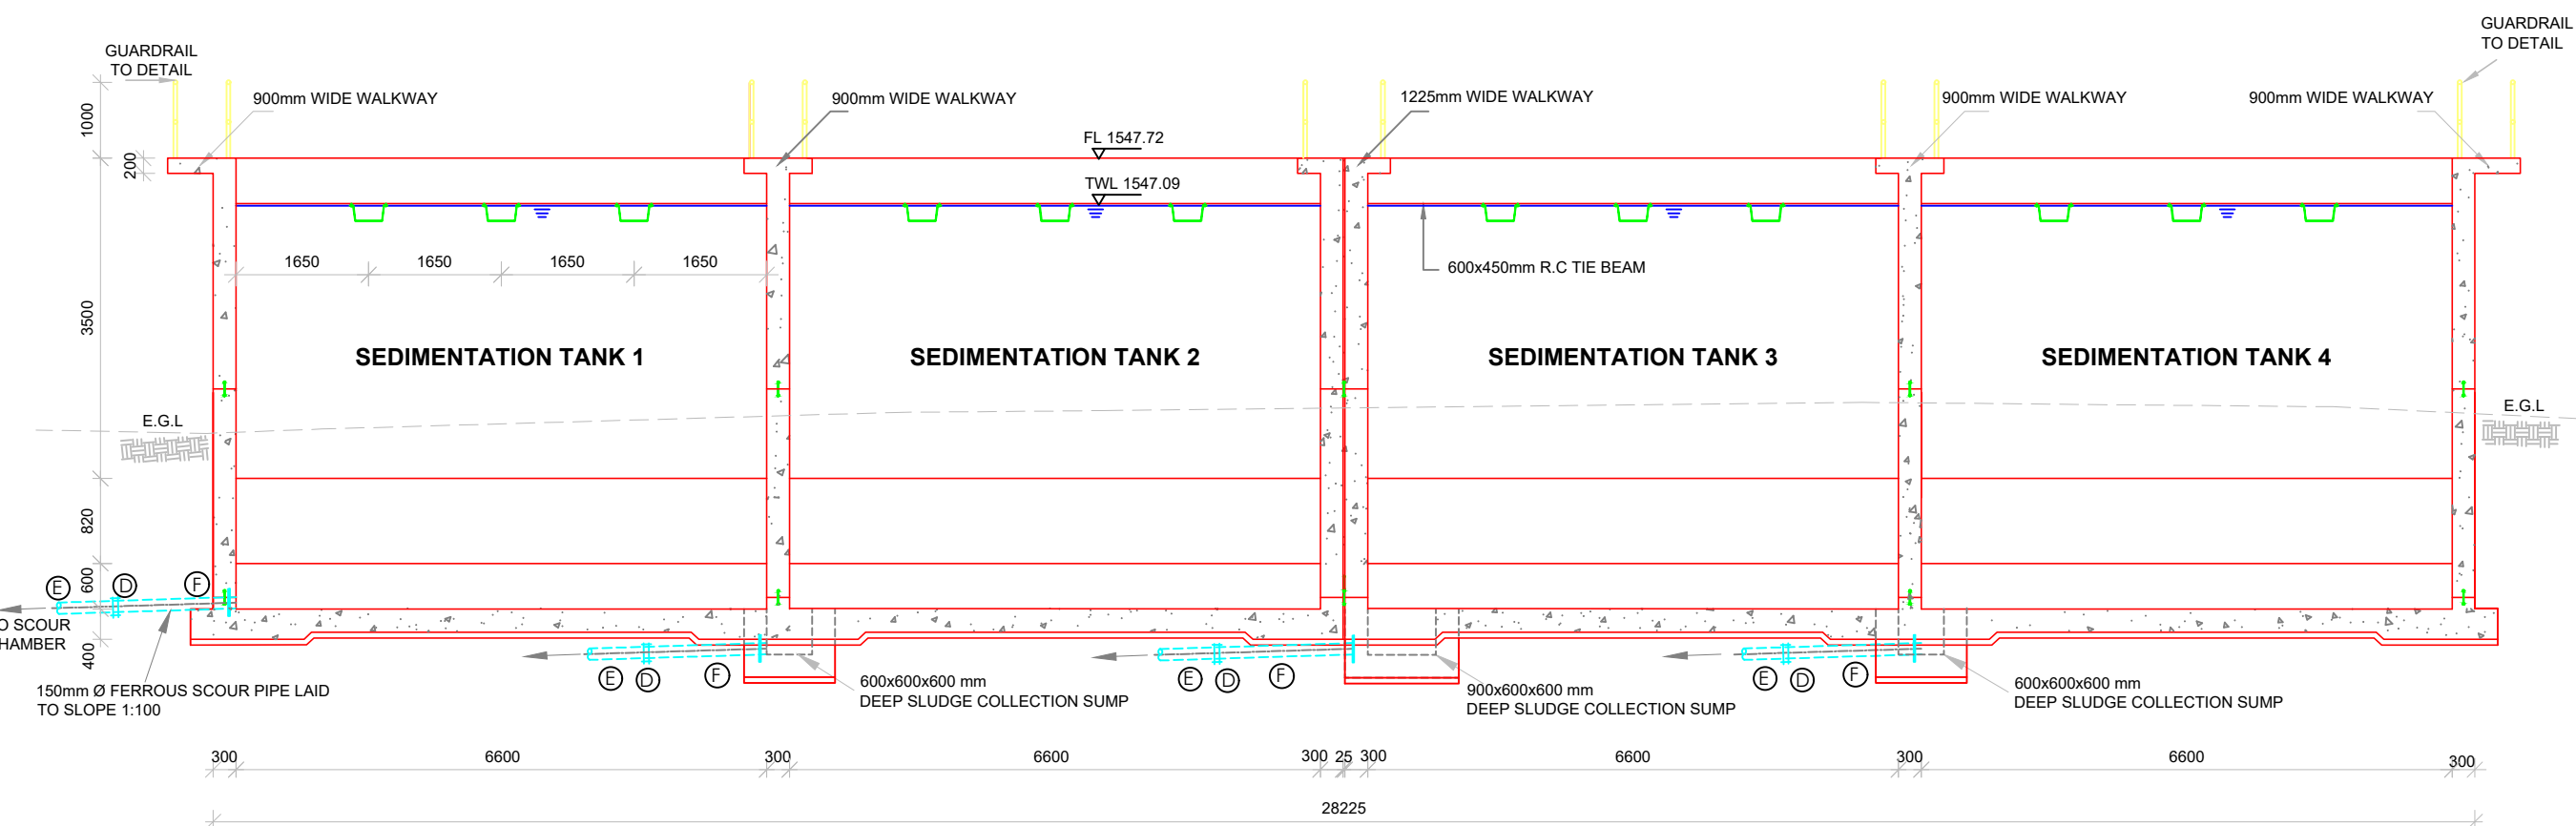

SECTION B-B

CLIENT: **THE CHIEF EXECUTIVE OFFICER
TANA WATER WORKS
DEVELOPMENT AGENCY**
 P.O BOX 1292 - 10100,
 NYERI, KENYA

ENGINEER: **CHIEF MANAGER TECHNICAL
SERVICES
TANA WATER WORKS
DEVELOPMENT AGENCY**
 P.O BOX 1292 - 10100,
 NYERI, KENYA

PROJECT TITLE:
TETU AGUTHI WATER SUPPLY

DRAWING TITLE:
**TETU WATER TREATMENT WORKS
SEDIMENTATION TANK
SECTIONS**

Designed by: K.N.G.	Drawn by: A.M.M
Checked by: J.M.M	Approved by: D.N.M
1:100	Date: OCT 2023
DRG No. TAWP/SED/02	