


INTAKE WORKS - SITE LAYOUT PLAN
SCALE 1:175

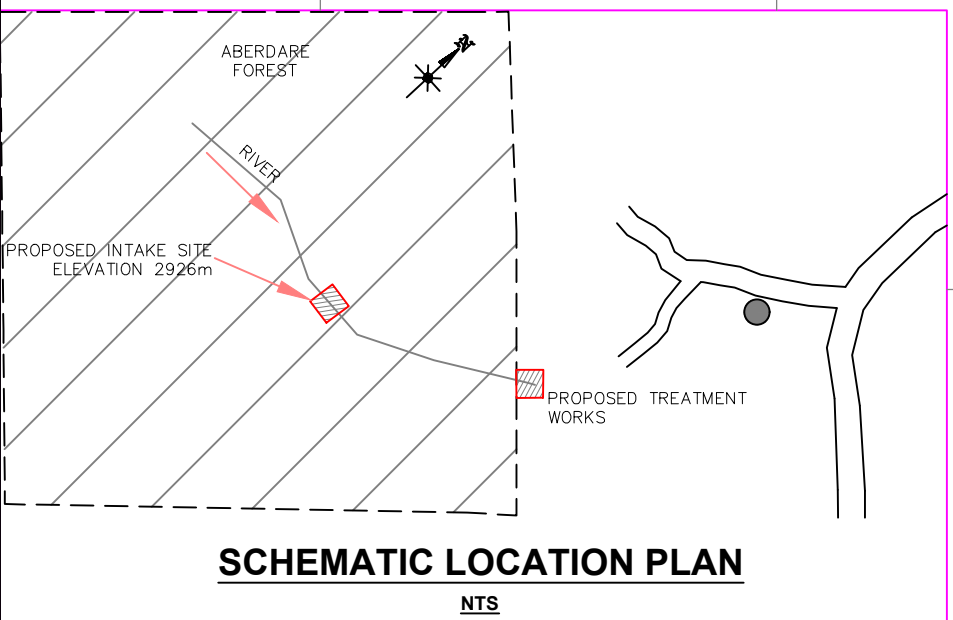

SCHMATIC LOCATION PLAN

NTS

NOTES

1. ALL DIMENSIONS ARE IN MILLIMETERS UNLESS OTHERWISE STATED
2. ALL LEVELS ARE IN METERS
3. SETTING OUT AND LEVELS TO BE APPROVED BY THE ENGINEER PRIOR TO COMMENCEMENT OF CONSTRUCTION

LEGEND

EXISTING FEATURES

- CONTOUR AND LEVEL AT 1m INTERVAL
- ROCK FILLED GABIONS
- RIVER
- TREES IN THE FOREST

PROPOSED FEATURES

- PROPOSED PIPELINE
- ROCK FILLED GABIONS
- 600x600x50mm PRECAST CONCRETE PAVING SLABS
- CUT-OFF EARTH DRAIN
- CHAINLINK FENCE AND KEI - APPLE HEDGE
- GATE

ISSUED FOR CONSTRUCTION

REVISIONS	SIGN	DATE	APPROVED
CHECKED			
CHECKED			
CHECKED			

CLIENT:
THE CHIEF EXECUTIVE OFFICER
TANA WATER WORKS
DEVELOPMENT AGENCY
P.O BOX 1292 - 10100,
NYERI, KENYA

PROJECT TITLE:
PROPOSED TETU AGUTHI INTAKE WORKS

DRAWING TITLE:
INTAKE WORKS
SITE LAYOUT PLAN

Designed by: R.M.N.	Drawn by: R.M.N.
Checked by: J.M.M.	Approved by: J.M.M.
Scale: 1:175	Date: JAN 2024
DRG No. TWWDA/IW/01	REV