


INTAKE WEIR AND INTAKE CHAMBER - PLAN

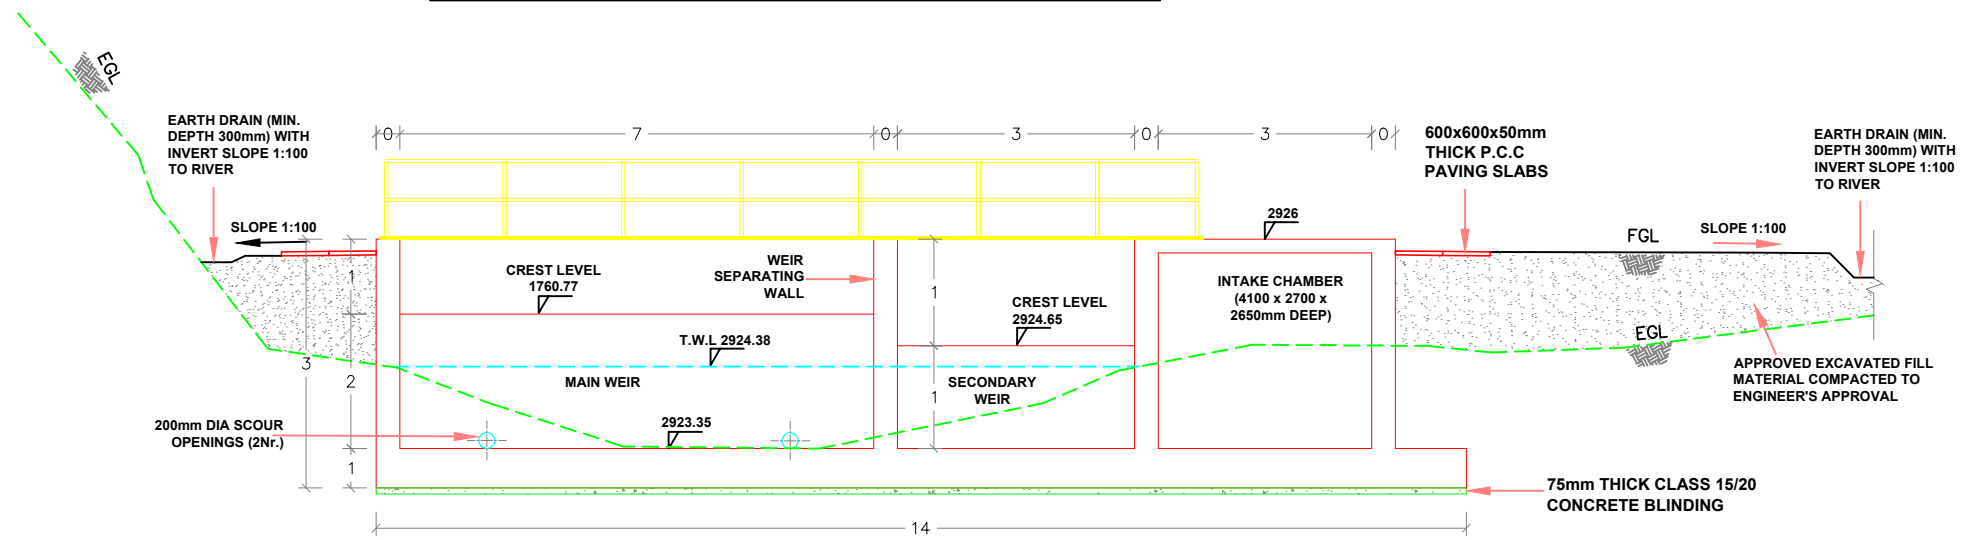

INTAKE WEIR AND INTAKE CHAMBER SECTION 1-1

NOTES

1. ALL DIMENSIONS ARE IN MM UNLESS OTHERWISE STATED
2. ALL LEVELS ARE IN METERS
3. ALL EXPOSED CONCRETE EDGES TO HAVE 25mm x 25mm CHAMFER
4. SETTING OUT AND LEVELS TO BE APPROVED BY THE ENGINEER PRIOR TO COMMENCEMENT OF CONSTRUCTION
5. ABBREVIATIONS:
EGL - EXISTING GROUND LEVEL
FGL - FINISHED GROUND LEVEL
RC - REINFORCED CONCRETE

ISSUED FOR CONSTRUCTION

REVISIONS	SIGN	DATE	APPROVED
	CHECKED		
	CHECKED		
	CHECKED		
	CHECKED		

CLIENT:
THE CHIEF EXECUTIVE OFFICER
TANA WATER WORKS DEVELOPMENT
AGENCY
P.O BOX 1292 - 10100,
NYERI, KENYA

PROJECT TITLE:
PROPOSED TETU AGUTHI WATER SUPPLY
PROJECT

DRAWING TITLE:
INTAKE WORKS
INTAKE WEIR & CHAMBER
PLAN AND SECTION 1-1

Designed by: R.M.N.	Drawn by: R.M.N.
Checked by: J.M.M.	Approved by: J.M.M.
Scale: 1:100	Date: JAN 2024
DRG No. TWWDA/IW/02	REV