




INTAKE CHAMBER
PLAN
SCALE 1:50

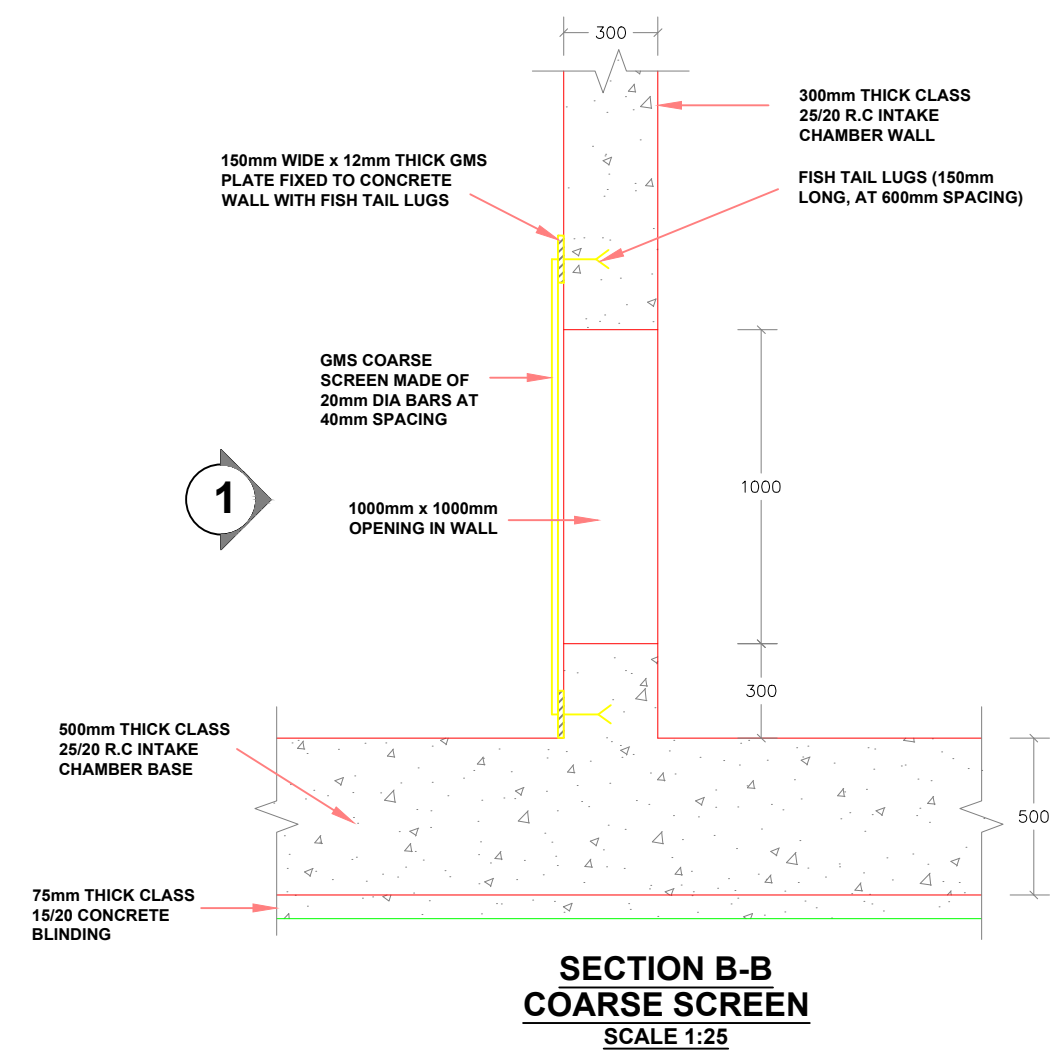

SECTION B-B
COARSE SCREEN
SCALE 1:25

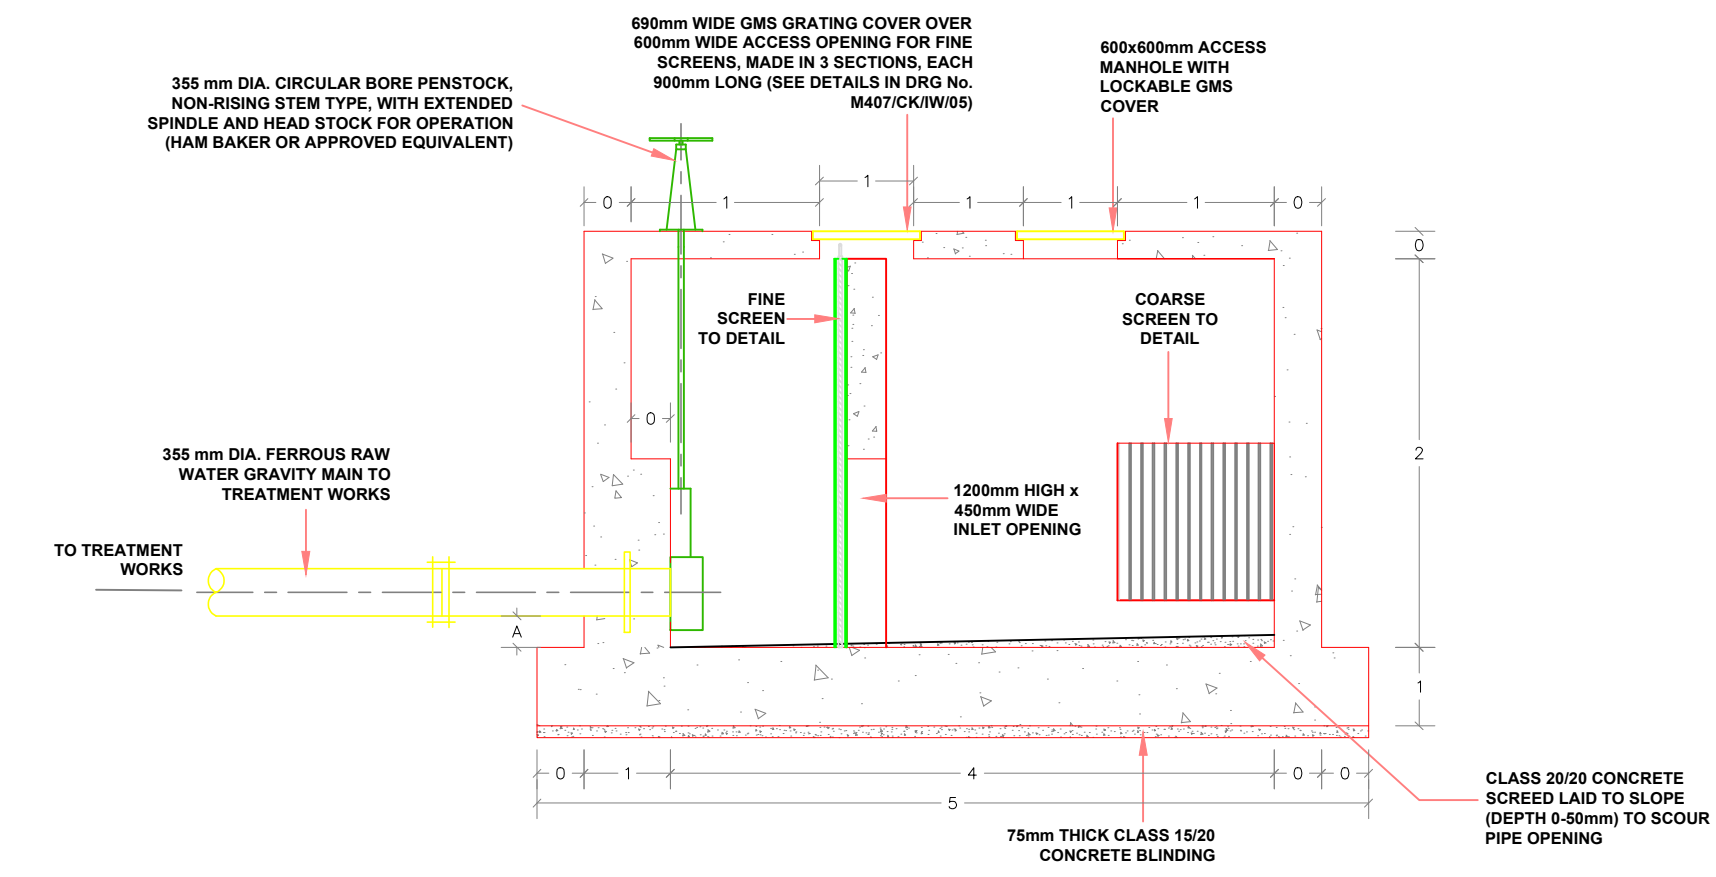

SECTION A-A
SCALE 1:50

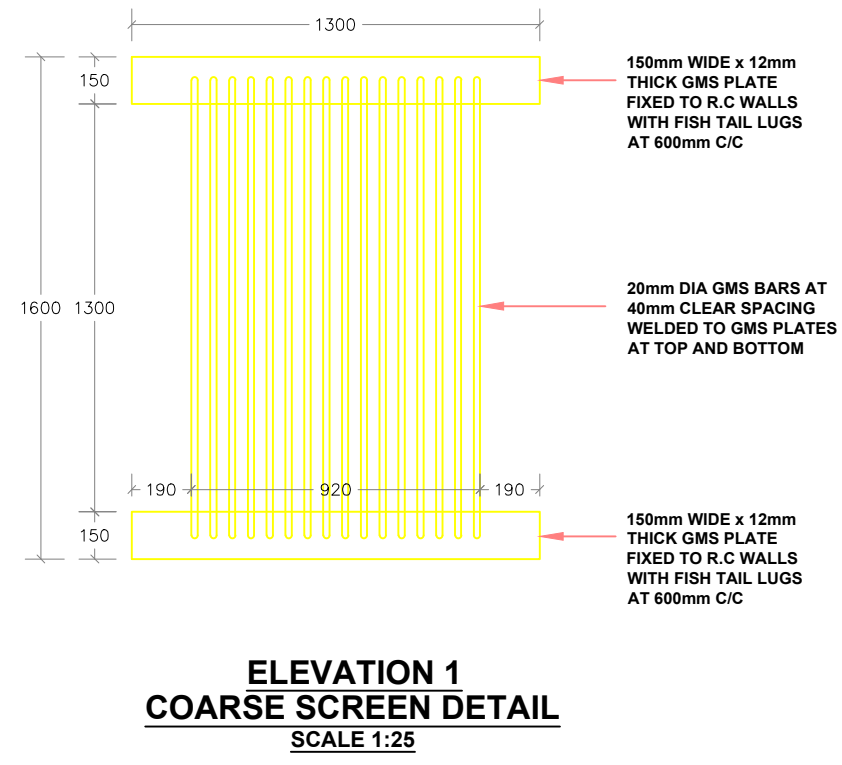

ELEVATION 1
COARSE SCREEN DETAIL
SCALE 1:25

- NOTES**
- ALL DIMENSIONS ARE IN MM UNLESS OTHERWISE STATED
 - ALL LEVELS ARE IN METERS
 - ALL EXPOSED CONCRETE EDGES TO HAVE 25mm x 25mm CHAMFER
 - ALL STEEL WORKS AFTER FABRICATION TO BE CLEANED IN ACCORDANCE WITH THE SPECIFICATIONS AND HOT DIPPED GALVANIZED
 - STEEL SECTION SIZES ARE AS TAKEN FROM BROLLO COLD ROLLED PROFILES CATALOG BY BROLLO KENYA LTD.
 - ABBREVIATIONS:
EGL - EXISTING GROUND LEVEL
FGL - FINISHED GROUND LEVEL
RC - REINFORCED CONCRETE
GMS - GALVANIZED MILD STEEL

ISSUED FOR CONSTRUCTION

REVISIONS	CHECKED	SIGN	DATE	APPROVED
	CHECKED			
	CHECKED			
	CHECKED			

CLIENT:
THE CHIEF EXECUTIVE OFFICER
TANA WATER WORKS DEVELOPMENT
AGENCY
P.O BOX 1292 - 10100,
NYERI, KENYA

PROJECT TITLE:
PROPOSED TETU AGUTHI WATER SUPPLY
PROJECT

DRAWING TITLE:
INTAKE WORKS
**INTAKE CHAMBER AND COARSE
SCREEN DETAILS**

Designed by: R.M.N.	Drawn by: R.M.N.
Checked by: J.M.M.	Approved by: J.M.M.
Scale: 1:50	Date: JAN 2024
DRG No. TWWDA/IW/04	REV