


BOREHOLE HEAD-WORKS PLAN

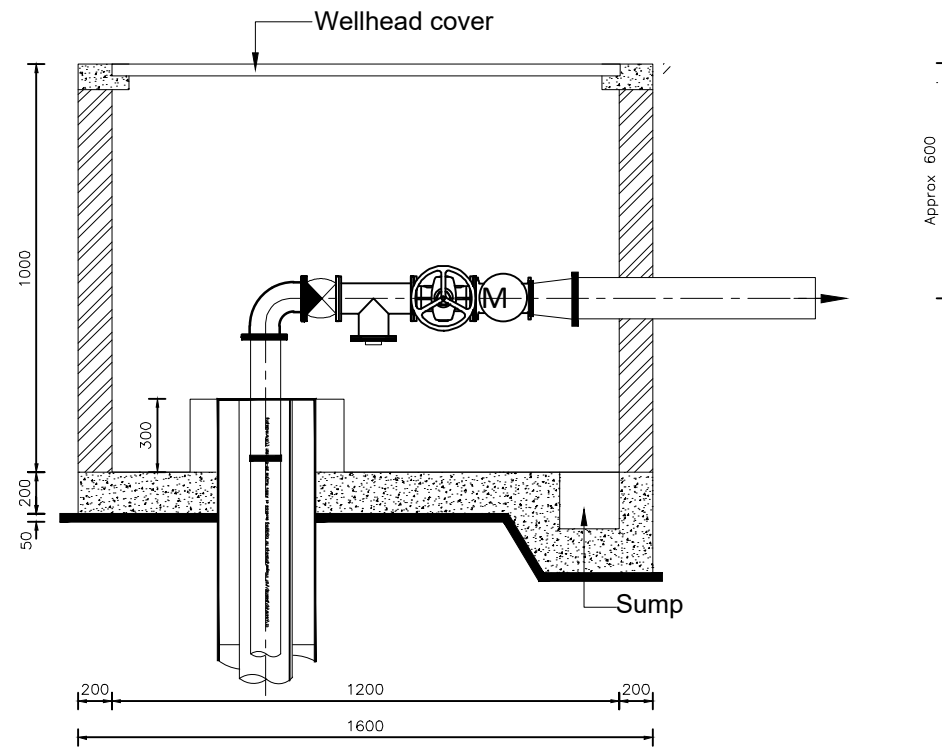

SECTION A-A

CLIENT:



TANA WATER WORKS DEVELOPMENT
AGENCY P.O BOX 1292 - 10100 NYERI

CONTRACTOR:

PROJECT TITLE:

STANDARD DRAWINGS FOR BOREHOLE EQUIPPING

DRAWING TYPE:

BOREHOLE HEADWORKS CHAMBER DETAIL.

NAME DATE SIGNATURE

DRAWN BY: EWW

CHECKED BY: EWW

APPROVED BY:

SCALE As shown DRAWING No. 04