

**NOTES:**  
1. CONTOUR LEVELS ARE IN METERS AT ONE METER INTERVALS

**LEGEND:**  
**EXISTING FEATURES**

CONTOUR AND LEVEL AT 1m INTERVAL

RIVER

TREES IN THE FOREST

**PROPOSED FEATURES**



PROPOSED PIPELINE

600x600x50mm PRECAST CONCRETE PAVING SLABS


CUT-OFF EARTH DRAIN

CHAINLINK FENCE AND KEI - APPLE HEDGE

GATE

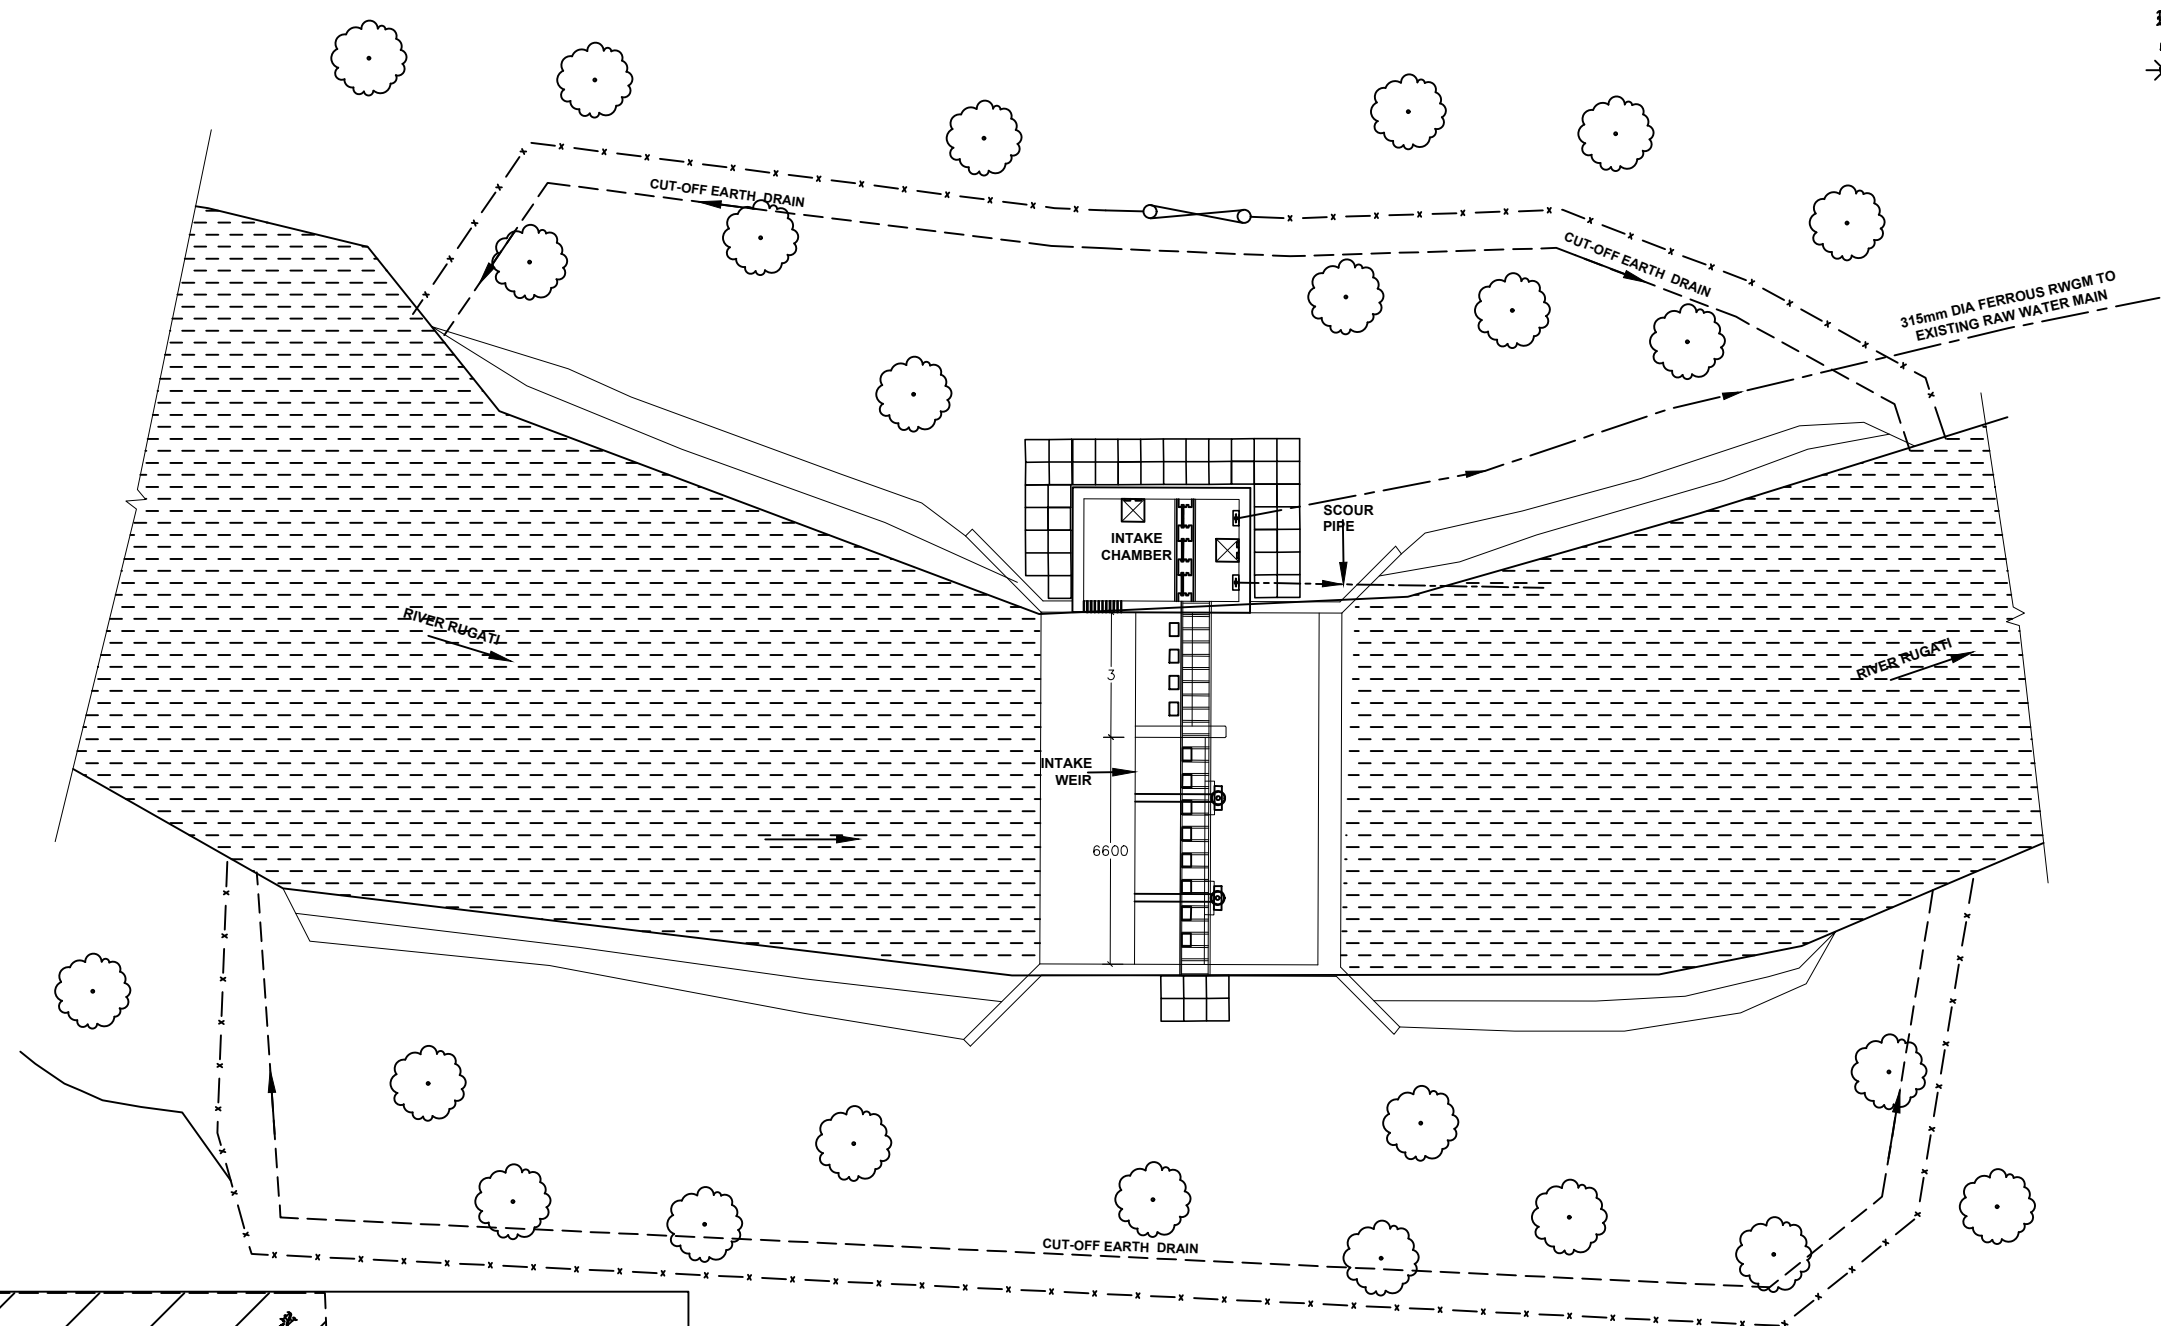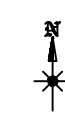

**INTAKE WORKS - SITE LAYOUT PLAN**  
SCALE 1:175

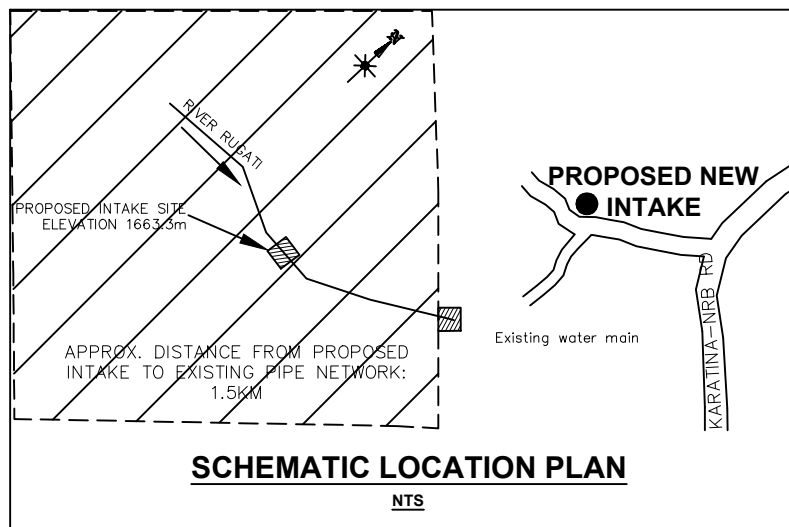

**CLIENT:** CHIEF EXECUTIVE OFFICER  
TANA WATER WORKS  
DEVELOPMENT AGENCY  
P.O BOX 1292 - 10100,  
NYERI, KENYA

CHIEF MANAGER TECHNICAL SERVICES  
TANA WATER WORKS DEVELOPMENT  
AGENCY  
P.O BOX 1292 - 10100,  
NYERI, KENYA

**PROJECT TITLE:**  
KARUIRU WATER SUPPLY  
PROJECT

**DRAWING TITLE:**  
INTAKE WORKS  
SITE LAYOUT PLAN  
SHEET 1 OF 5

Designed by: K.N.G	Drawn by: B.N.N
Checked by: J.M.M	Approved by: D.N.M
Scale: H- 1:4000, V- 1:400	Date: FEB 2024
DRG No. KWSP/IW/01	