


INTAKE WEIR AND INTAKE CHAMBER - PLAN

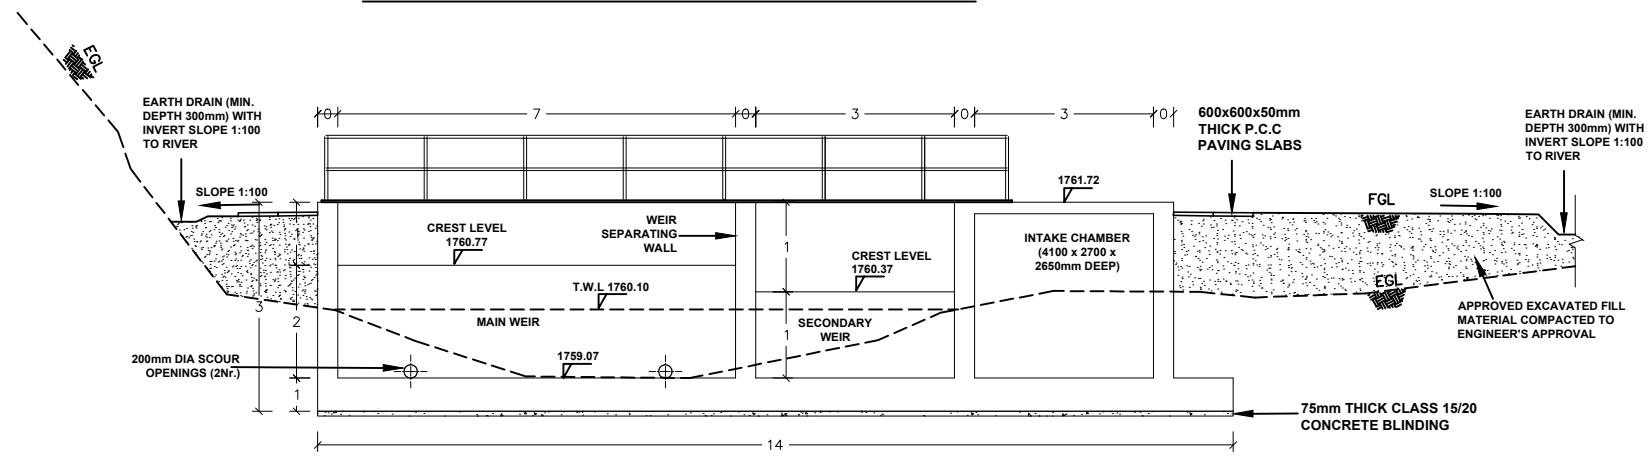

INTAKE WEIR AND INTAKE CHAMBER SECTION 1-1

NOTES:
1. CONTOUR LEVELS ARE IN METERS AT ONE METER INTERVALS

LEGEND:
EXISTING FEATURES

- CONTOUR AND LEVEL AT 1m INTERVAL
- RIVER
- TREES IN THE FOREST
- PROPOSED FEATURES**
- PROPOSED PIPELINE
- 600x600x50mm PRECAST CONCRETE PAVING SLABS
- CUT-OFF EARTH DRAIN
- CHAINLINK FENCE AND KEI - APPLE HEDGE
- GATE

CLIENT: CHIEF EXECUTIVE OFFICER
TANA WATER WORKS
DEVELOPMENT AGENCY
P.O BOX 1292 - 10100,
NYERI, KENYA

CHIEF MANAGER TECHNICAL SERVICES
TANA WATER WORKS DEVELOPMENT
AGENCY
P.O BOX 1292 - 10100,
NYERI, KENYA

PROJECT TITLE:
**KARIRU WATER SUPPLY
PROJECT**

DRAWING TITLE:
**INTAKE WORKS
INTAKE WEIR AND INTAKE CHAMBER
PLAN AND SECTION 1-1**

SHEET 2 OF 5

| | |
|----------------------------|--------------------|
| Designed by: K.N.G | Drawn by: B.N.N |
| Checked by: J.M.M | Approved by: D.N.M |
| Scale: H- 1:4000, V- 1:400 | Date: FEB 2024 |
| DRG No. KWSP/IW/02 | |