




**FINE BAR SCREEN ELEVATION**  
SCALE 1:25

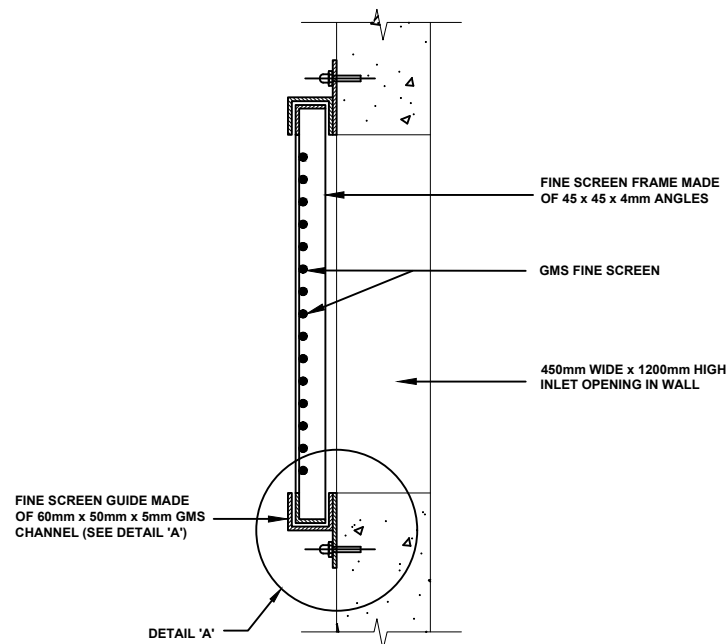


**FINE SCREEN & GUIDES SECTIONAL PLAN**  
NTS

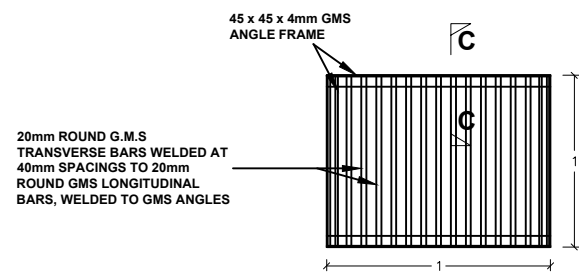

**GMS GRATING COVER OVER FINE SCREEN ACCESS OPENING PLAN**  
SCALE 1:25

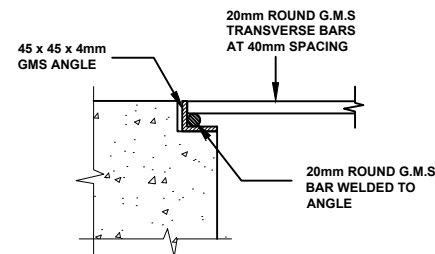

**SECTION C-C**  
NTS

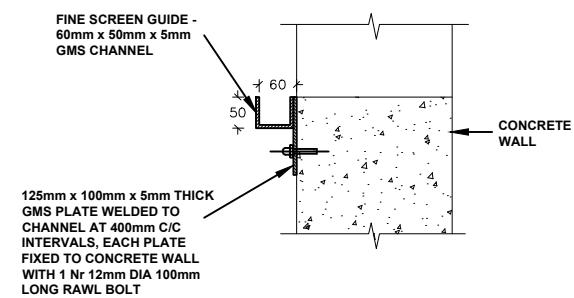

**DETAIL 'A' FINE SCREEN GUIDE FIXING DETAIL**  
SCALE 1:10

**NOTES:**  
1. CONTOUR LEVELS ARE IN METERS AT ONE METER INTERVALS

**LEGEND:**  
**EXISTING FEATURES**

- CONTOUR AND LEVEL AT 1m INTERVAL
- RIVER
- TREES IN THE FOREST

**PROPOSED FEATURES**

- PROPOSED PIPELINE
- 600x600x50mm PRECAST CONCRETE PAVING SLABS
- CUT-OFF EARTH DRAIN
- CHAINLINK FENCE AND KEI - APPLE HEDGE
- GATE

**CLIENT:** CHIEF EXECUTIVE OFFICER  
TANA WATER WORKS  
DEVELOPMENT AGENCY  
P.O BOX 1292 - 10100,  
NYERI, KENYA

CHIEF MANAGER TECHNICAL SERVICES  
TANA WATER WORKS DEVELOPMENT  
AGENCY  
P.O BOX 1292 - 10100,  
NYERI, KENYA

**PROJECT TITLE:**

KARUIRU WATER SUPPLY  
PROJECT

**DRAWING TITLE:**  
INTAKE WORKS  
FINE SCREEN DETAILS  
SHEET 5 OF 5

Designed by: K.N.G	Drawn by: B.N.N
Checked by: J.M.M	Approved by: D.N.M
Scale: H- 1:4000, V- 1:400	Date: FEB 2024
DRG No. KWSP/IW/05	