

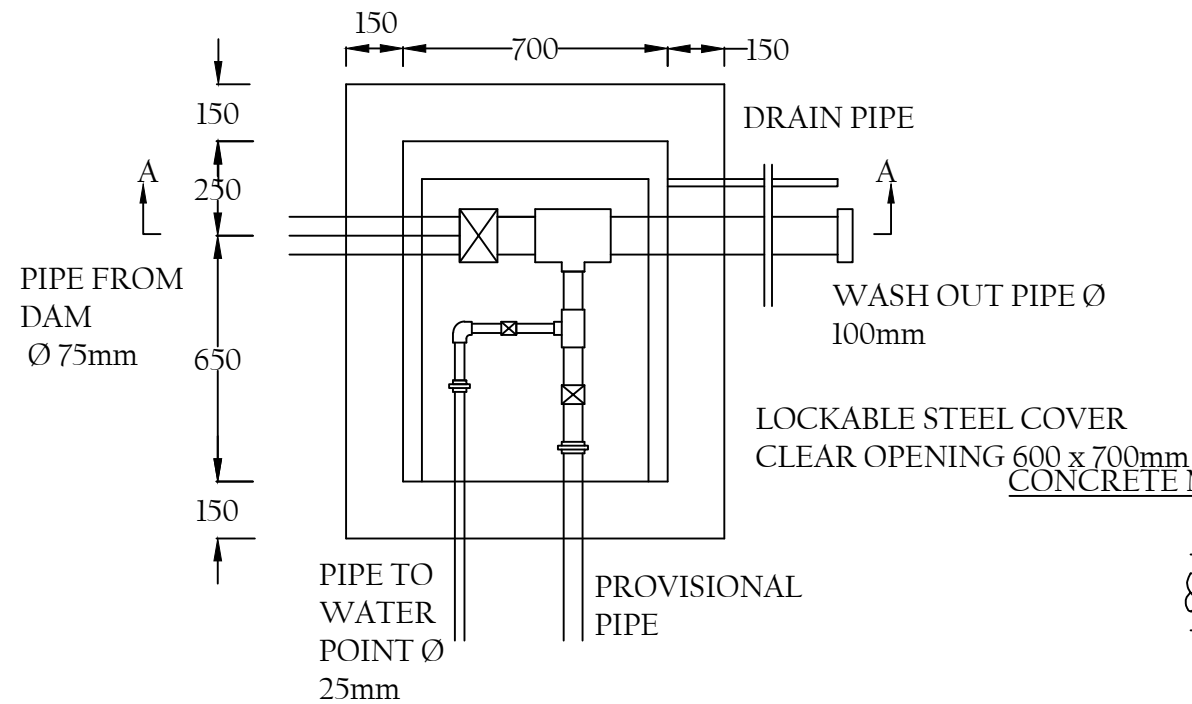
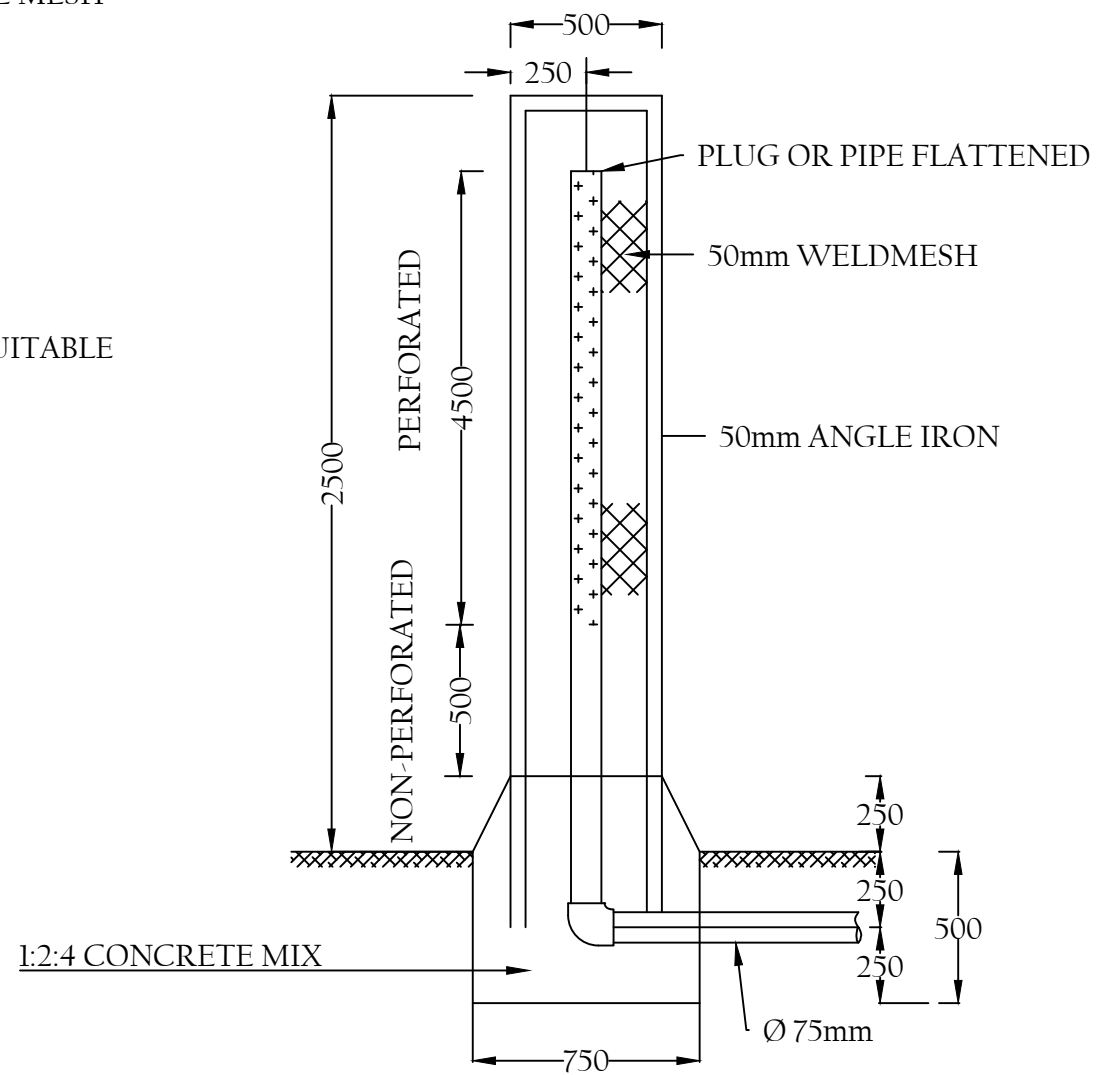



SECTION A-A
SCALE 1:20

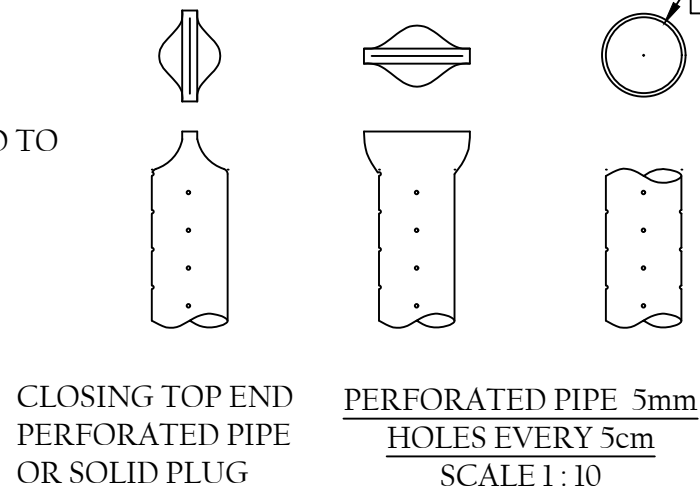


GROUND PLAN
SCALE 1:20

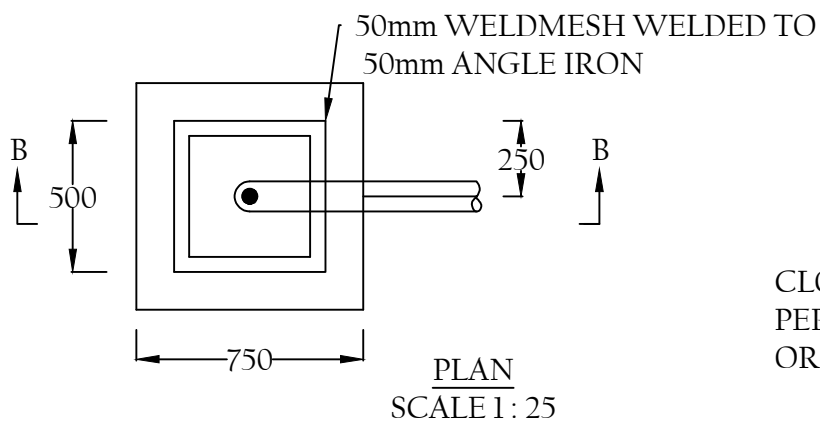

SECTION B-B
SCALE 1:25

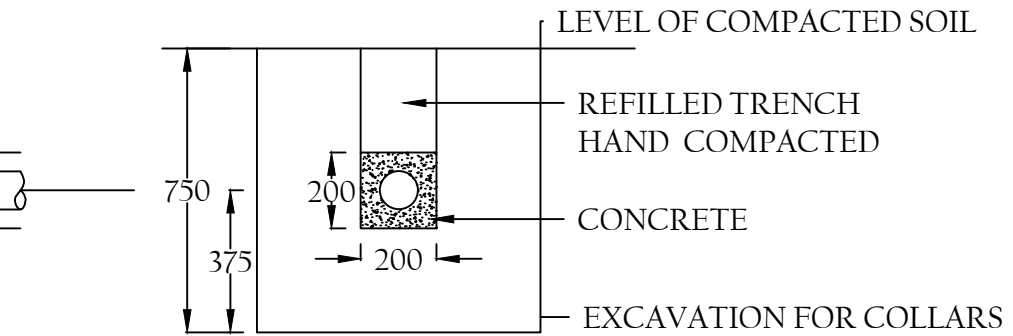


DETAIL OF DRAW PIPE WITH COLLARS
SCALE 1:20

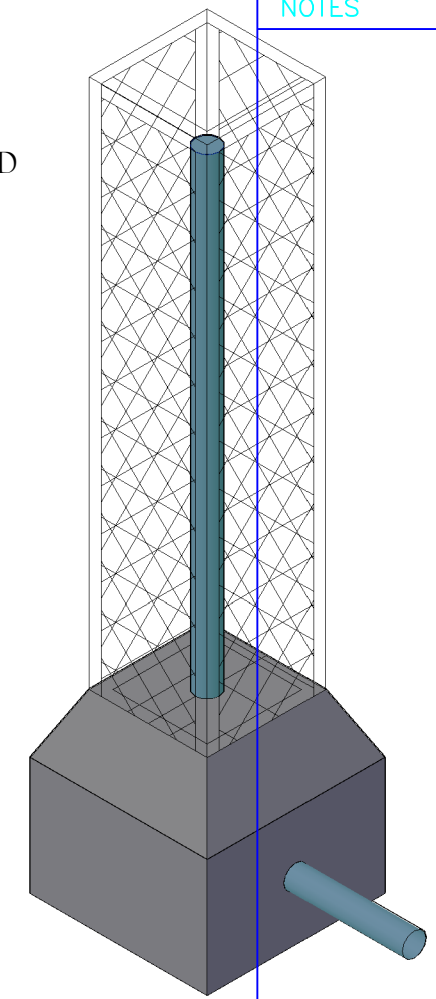


INTAKE STRUCTURE

NOTES

REV	REVISIONS	SIGN	DATE	APPROVED
	BY			
	CHECKED			
	BY			
	CHECKED			
	BY			
	CHECKED			
CO	BY			
	CHECKED			

Client
 TANA WATER WORKS DEVELOPMENT AGENCY
 P.O BOX 1292-10100 NYERI

Project
 PROPOSED KANITHA DAM WATER PROJECT

Civil/Structural Engineers
 TANA WATER WORKS DEVELOPMENT AGENCY
 P.O BOX 1292-10100 NYERI

Drawing Title
 INTAKE & DRAW-OFF DETAILS

Designed by BNW	Drawn by BNW
Checked by JMM	Approved by
Scale AS SHOWN (A1)	Date MAR, 2024
Job No. 1	ACAD File:
C STATUS	DRAWING No. TWWD/KD/INT-01
	CO REV