



CROSS-SECTION B-B (SPILLWAY CREST)
Scale 1:1000

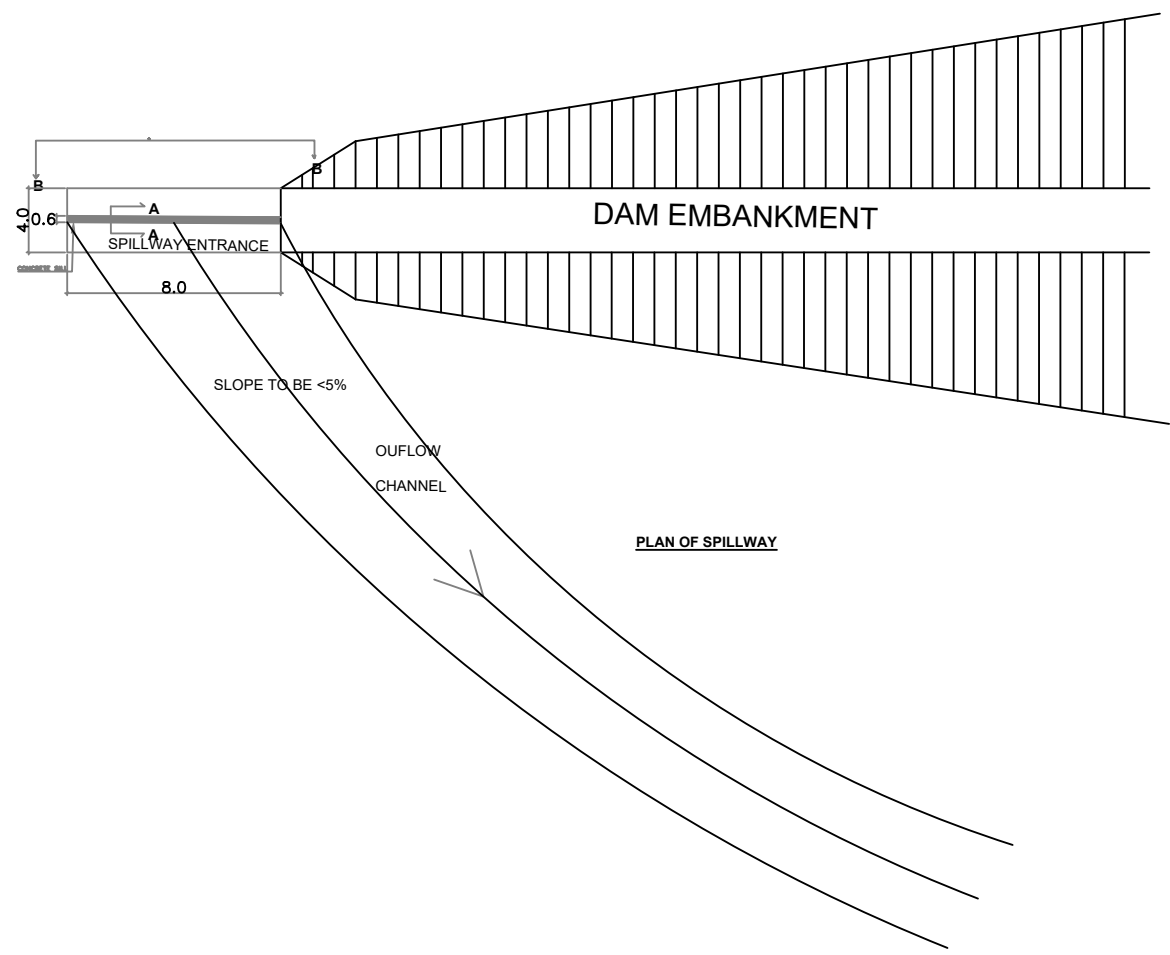

PLAN OF SPILLWAY

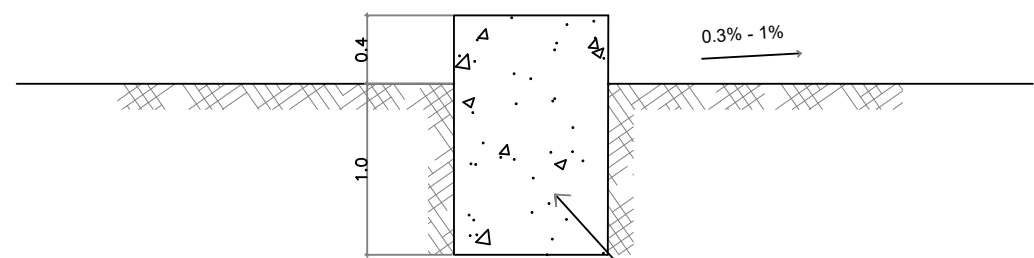

SILL CROSS SECTION A-A
Concrete class 25 / 20

CLIENT: **CHIEF EXECUTIVE OFFICER
TANA WATER WORKS
DEVELOPMENT AGENCY**
P.O BOX 1292 - 10100,
NYERI, KENYA

ENGINEER: **CHIEF MANAGER TECHNICAL
SERVICES
TANA WATER WORKS
DEVELOPMENT AGENCY**
P.O BOX 1292 - 10100,
NYERI, KENYA

PROJECT TITLE:

**PRELIMINARY DESIGN OF KWA NGOVU
DAM**

DRAWING TITLE:
SPILLWAY PLAN AND SECTIONS

Designed by: A.M.M	Drawn by: A.M.M
Checked by: J.M.M	Approved by: D.N.M
Scale: 1:100	Date: MARCH 2024

DRG No. KWNG/SPILL/01