



GROUND PLAN
SCALE 1:50

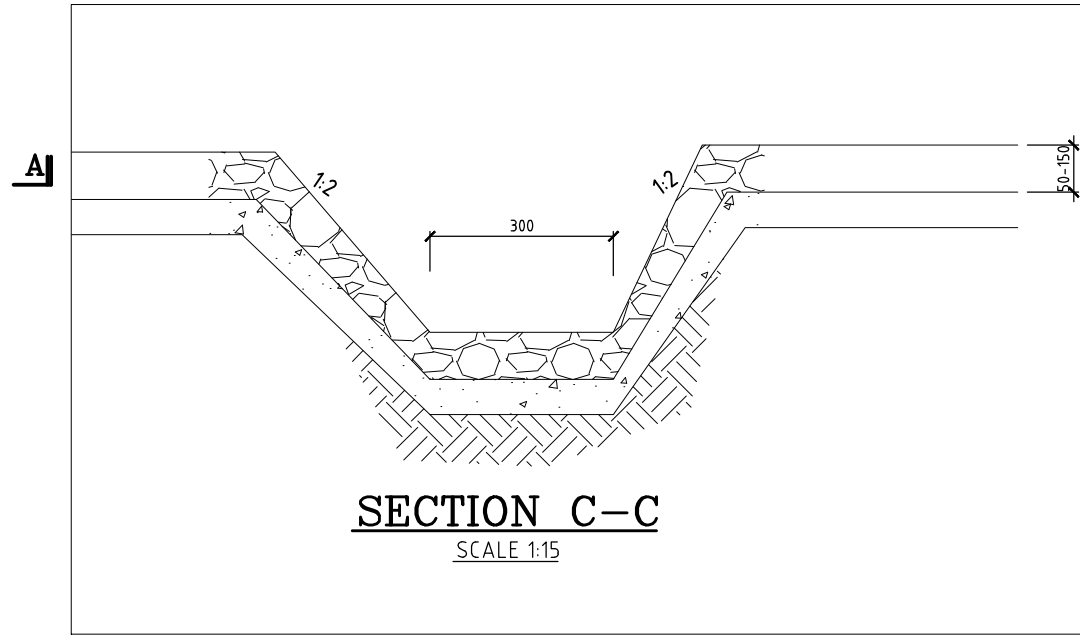


SECTION C-C
SCALE 1:15

NOTES

REV	REVISIONS	SIGN	DATE	APPROVED
	BY			
	CHECKED			
	BY			
	CHECKED			
	BY			
	CHECKED			
CO	BY			
	CHECKED			

Client

TANA WATER WORKS DEVELOPMENT AGENCY
 P.O BOX 1292-10100
 NYERI

Project
 PRELIMINARY DESIGN OF KWA NGOVU DAM

Civil/Structural Engineers

TANA WATER WORKS DEVELOPMENT AGENCY
 P.O BOX 1292-10100
 NYERI

Drawing Title
 CATTLE TROUGH
 PLAN & SECTION DETAILS

Designed by DWN	Drawn by BNW
Checked by JMM	Approved by
Scale AS SHOWN (A1)	Date MAY, 2024
Job No. 1	ACAD File: