


BOREHOLE HEAD - WORKS PLAN

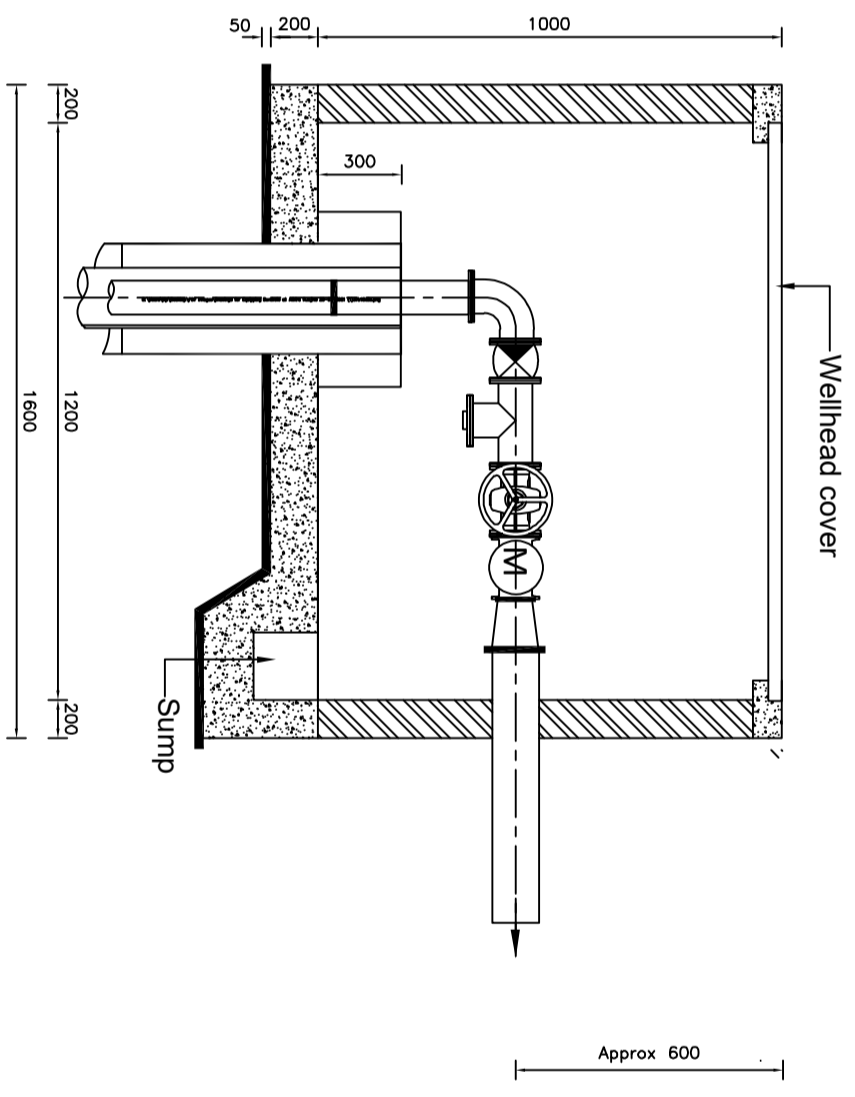

SECTION A-A

CLIENT:

TANA WATER WORKS DEVELOPMENT
AGENCY P.O BOX 1292 - 10100 NHERI

CONTRACTOR:

DRAWING TYPE: TAWIDA STANDARD DRAWING - BOREHOLE
HANDWORKS CHAMBER DETAIL.

NAME	DATE SIGNATURE
DRAWN BY: EWW	
CHECKED BY: EWW	
APPROVED BY:	
SCALE: As Shown	